


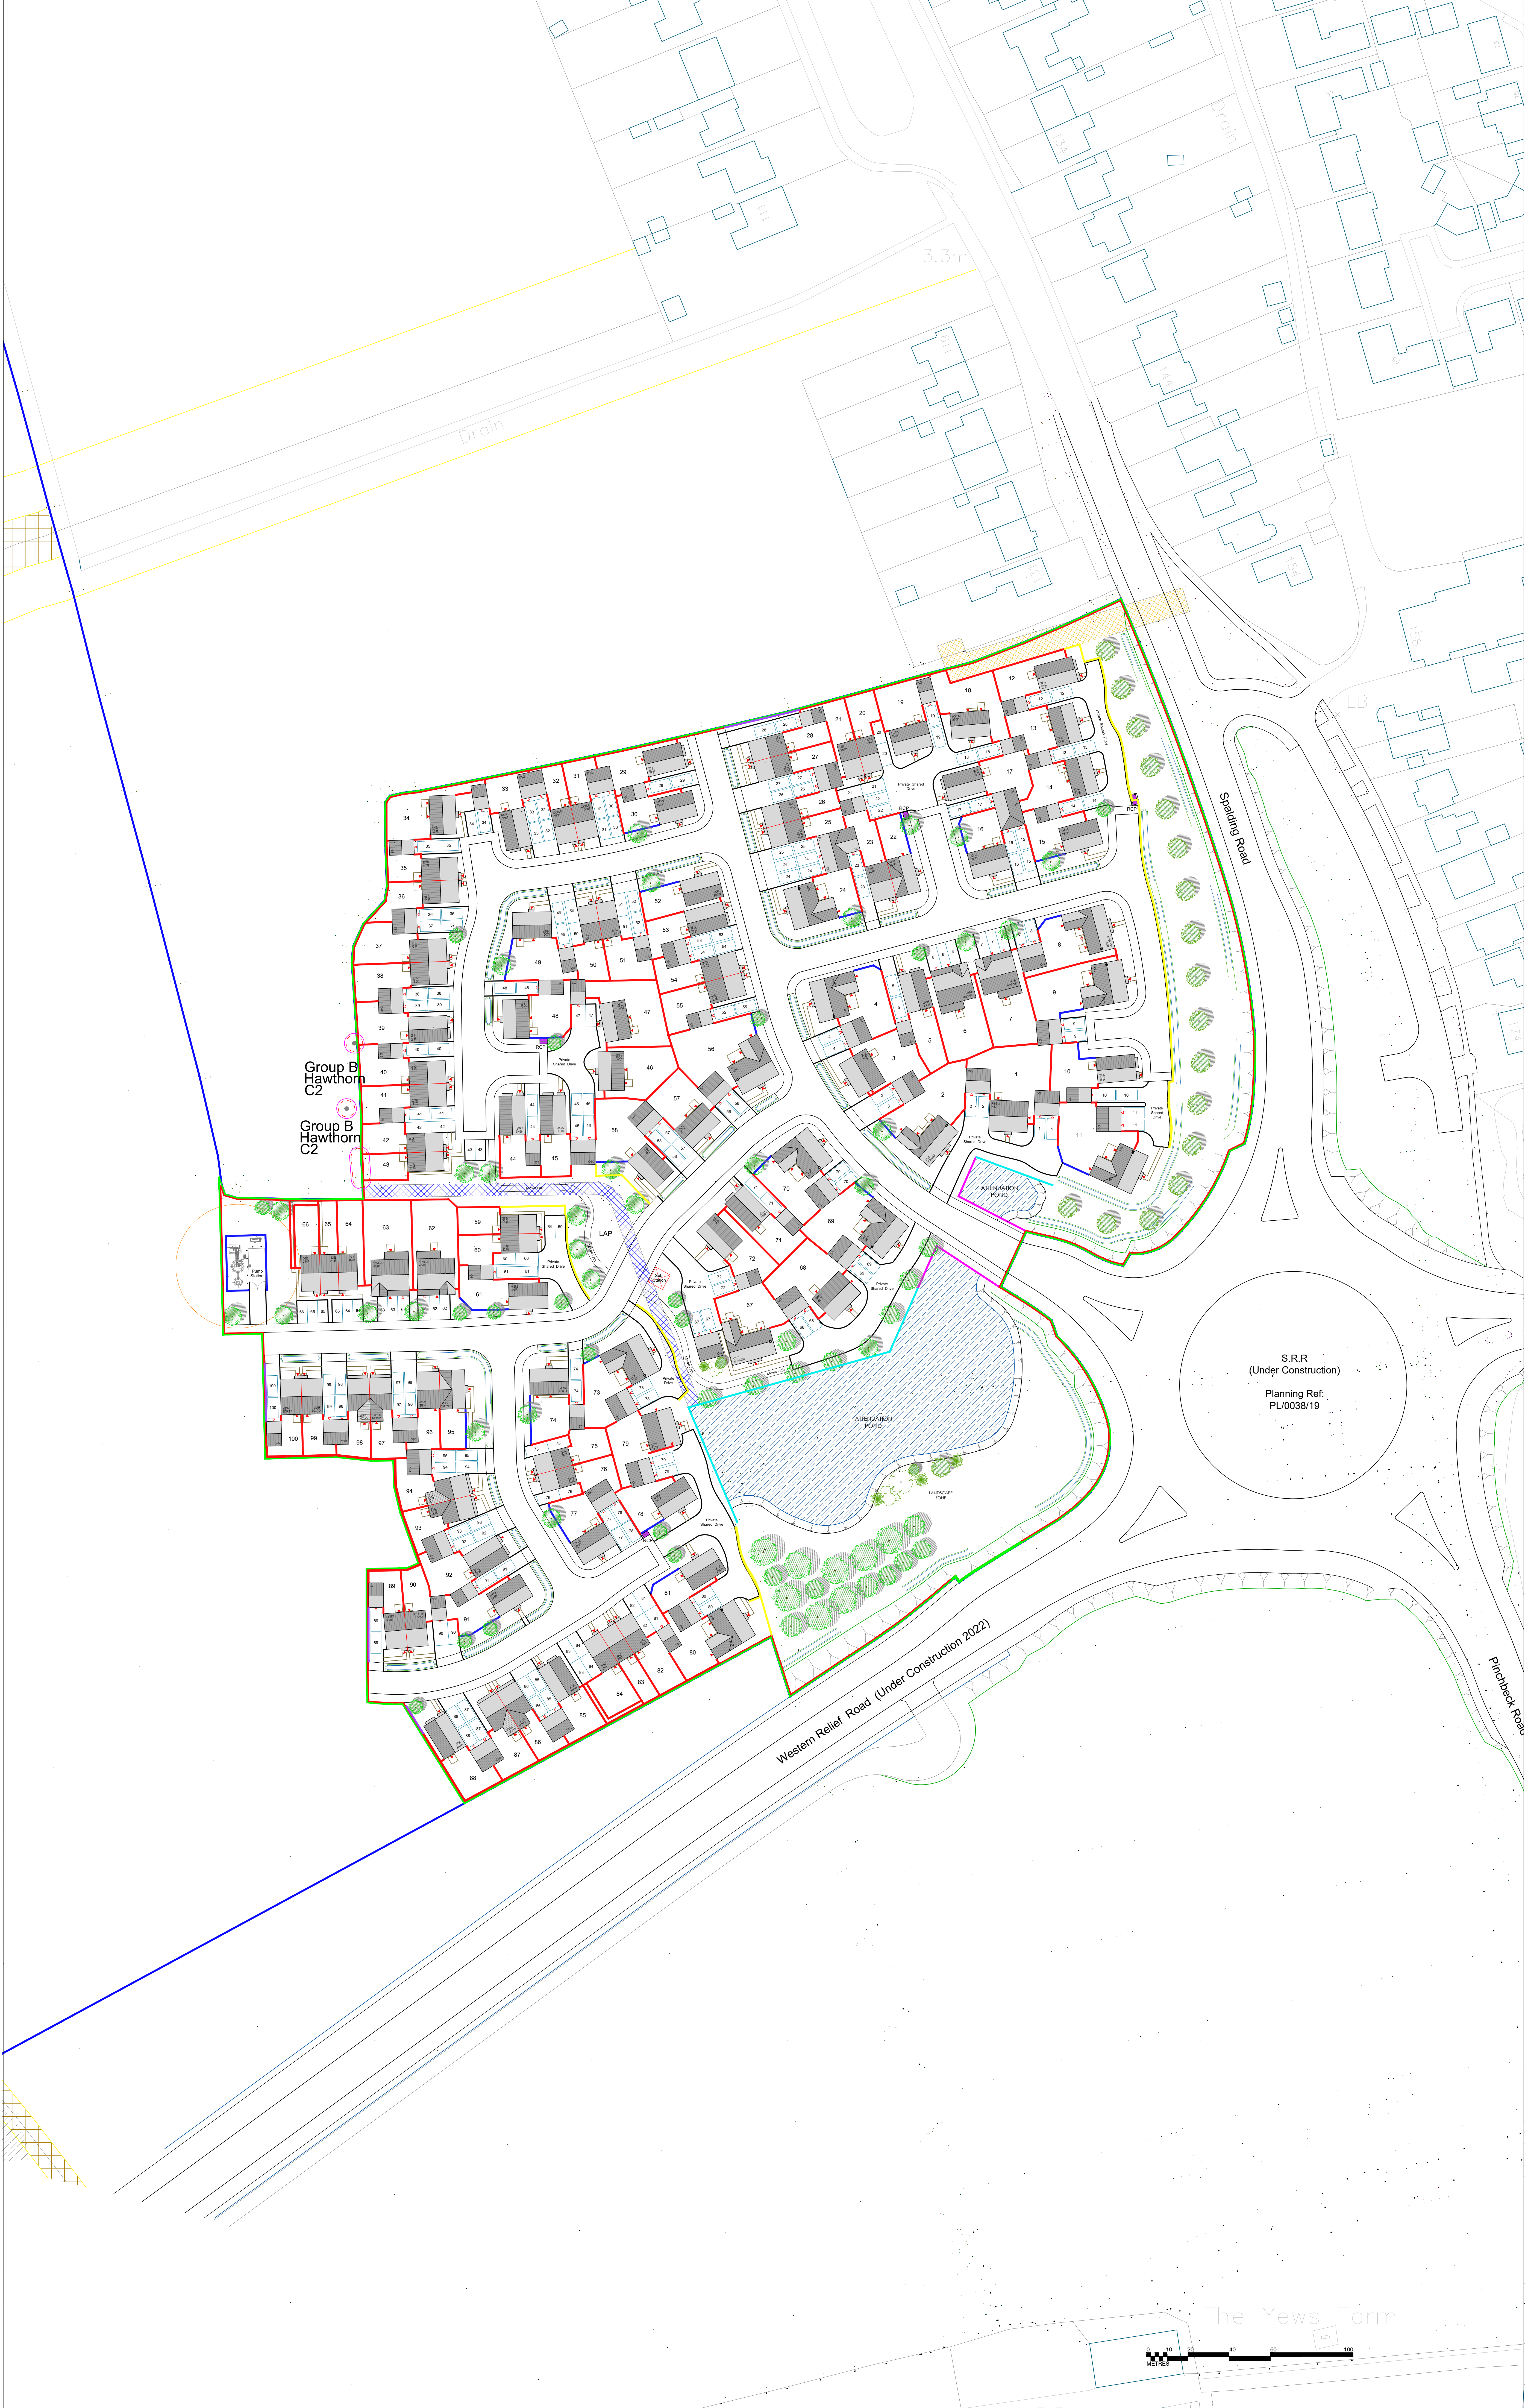

This drawing is the property of Andrew Belson Arboricultural Consultant. Copyright is reserved by him and the drawing is issued on the condition that it is not copied, reproduced, retained nor disclosed to any unauthorized person either wholly or in part without the consent of Andrew Belson.

NOTES: Based on survey drawing 24272911071217 and proposed layout 74-SL-01.
The original of this drawing was produced in colour – a monochrome copy should not be relied upon.

KEY

- GRADE C TREES
- ROOT PROTECTION AREA
- CANOPY OUTLINE - INDIVIDUAL TREE
- CANOPY OUTLINE - GROUPS
- TREES TO BE REMOVED

Rev	Description	Date

Purpose of Issue
Planning

Andrew Belson
Arboricultural Consultant
The Tree House, 16 First End
Station Road, Loughborough
Leicestershire
LE11 5TX
t: 01572 829637
e: info@belsontreesurvey.co.uk

Client
Ashwood Homes

Project
**Vernatt's Strategic Urban Extension
Phase 1: Parcel 1 - Yews Farm 100 Plots**

Drawing Title ARBORICULTURAL IMPLICATIONS PLAN			
Drawn	Checked	Reviewed	Date
AMS			08/12/2021
Job No.	Scale	Sheet Size	Revision
4158	1:1000	A0	
Drawing Number 4158 Yews Farm AIP			