

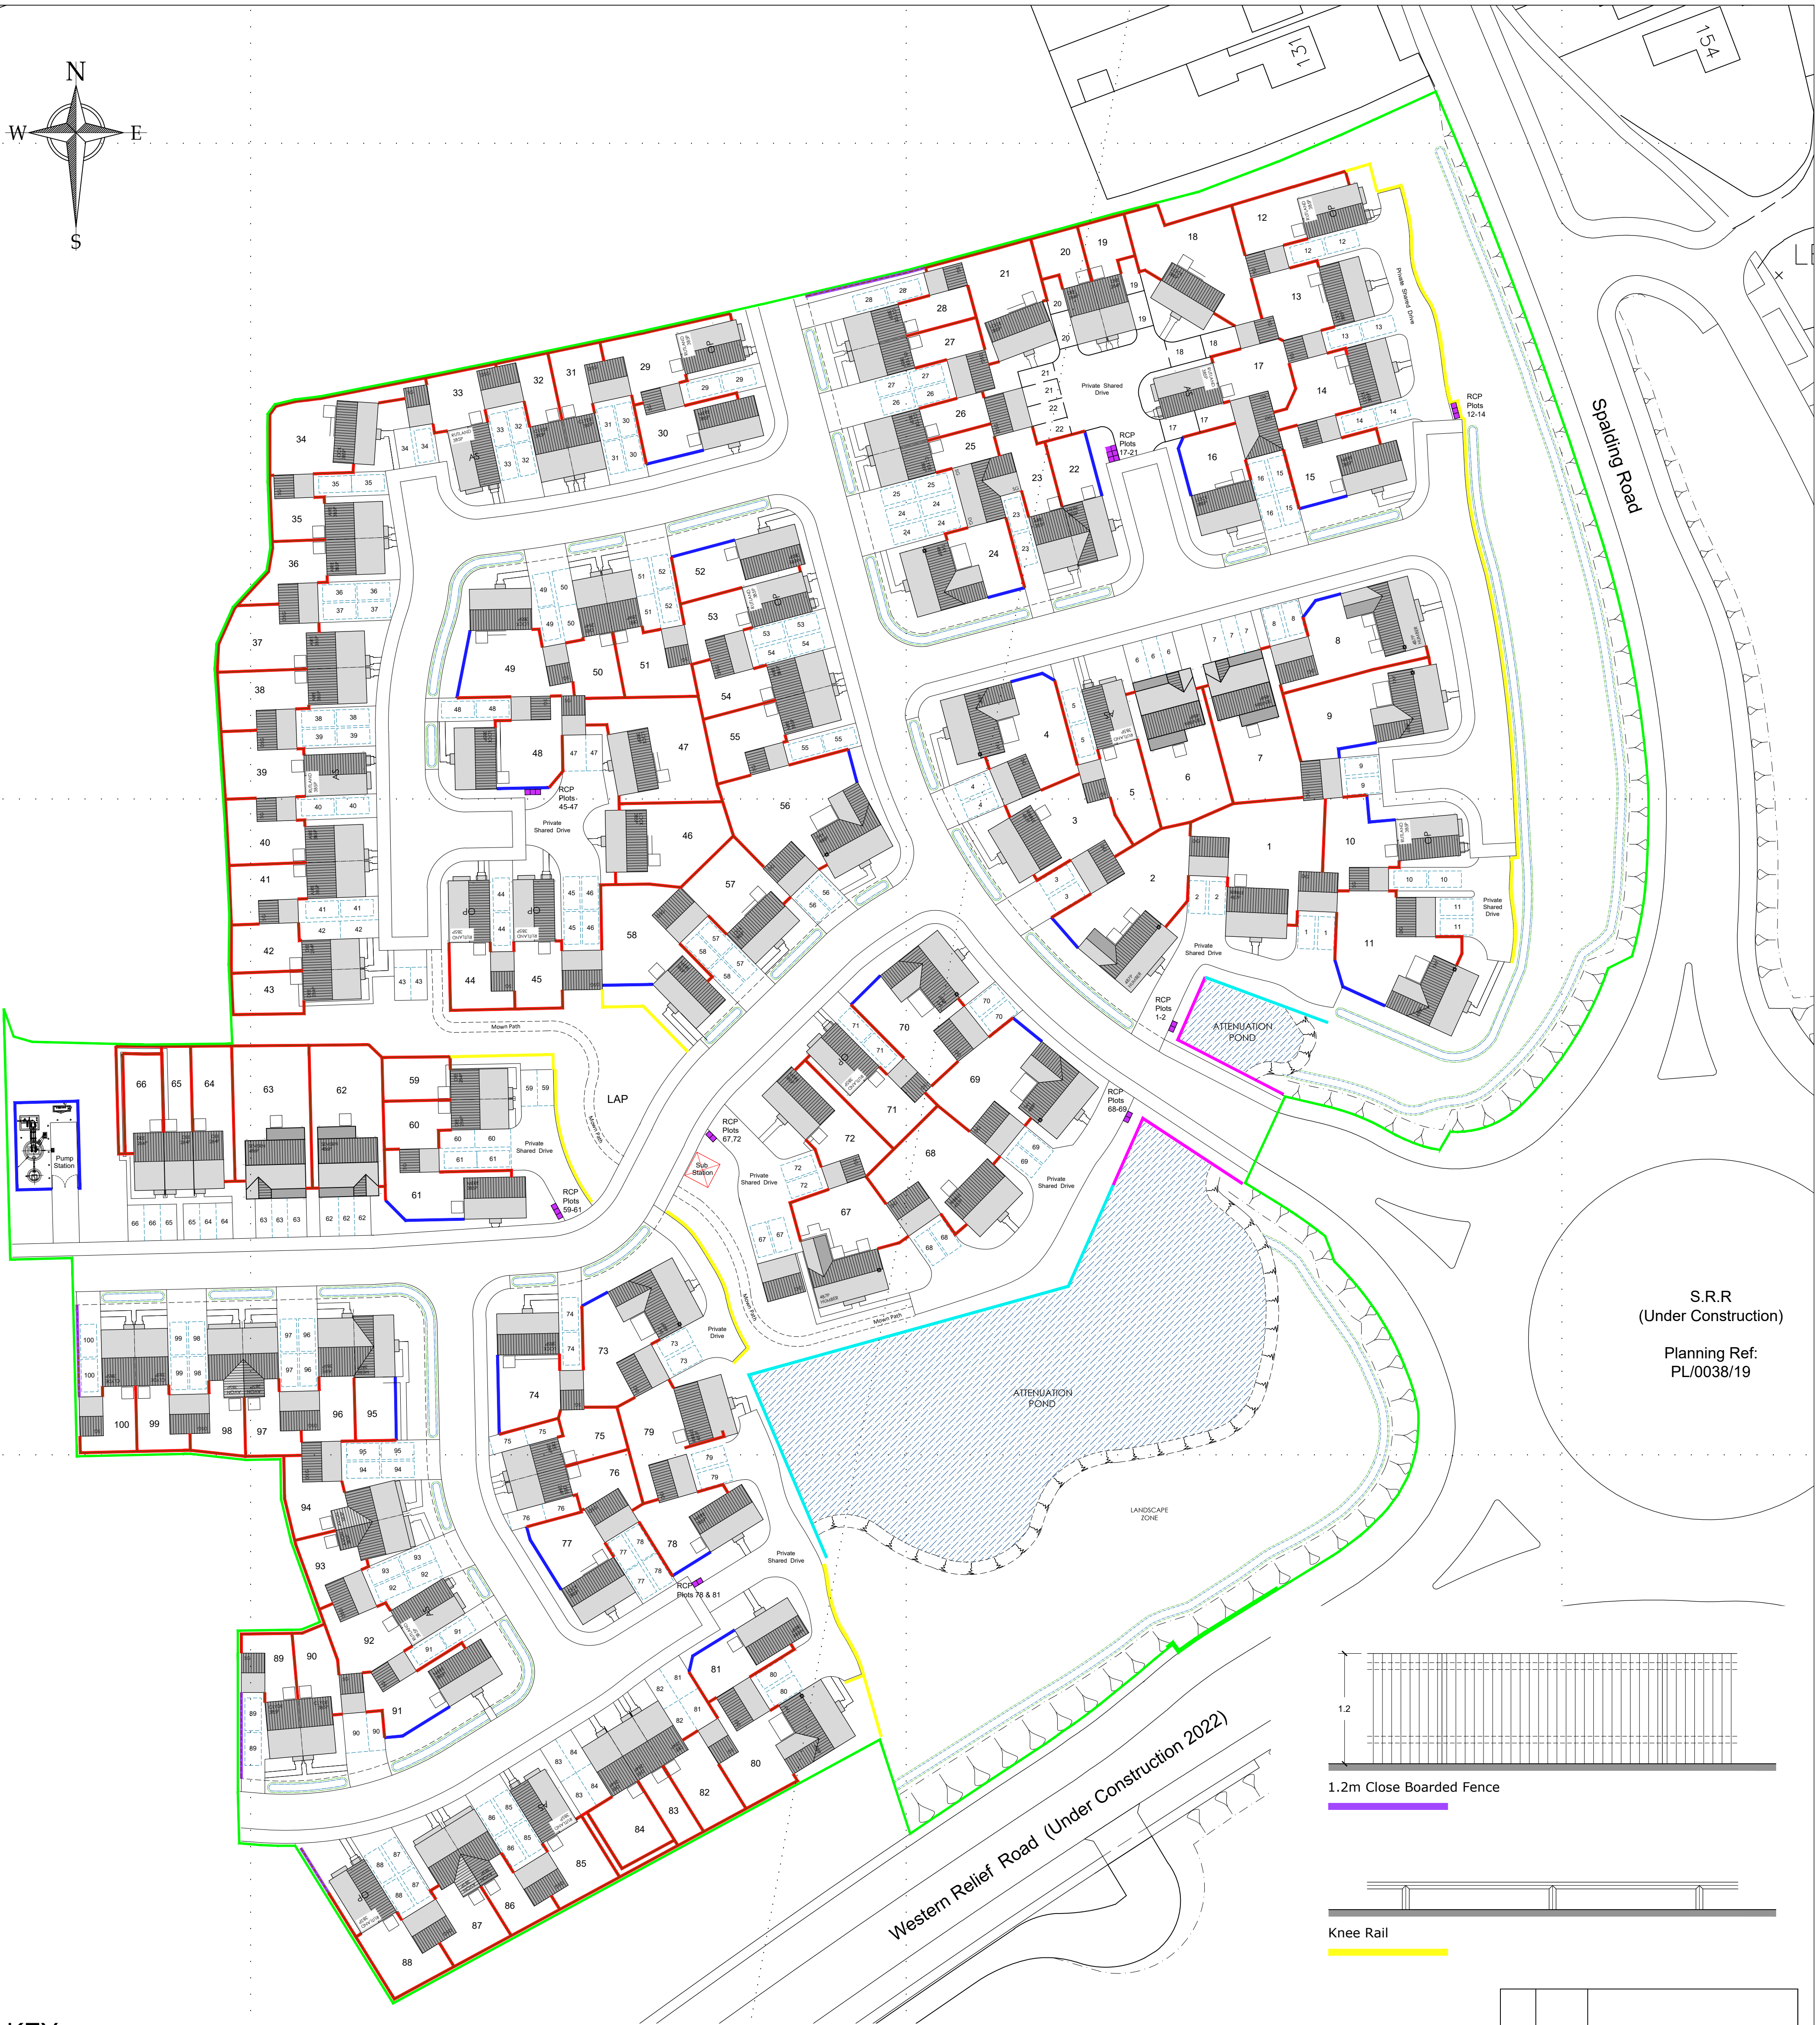


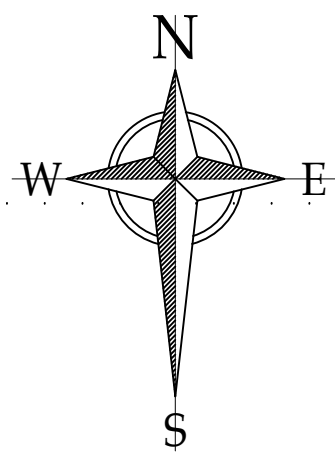


S.R.R
(Under Construction)

Planning Ref:
PL/0038/19


KEY

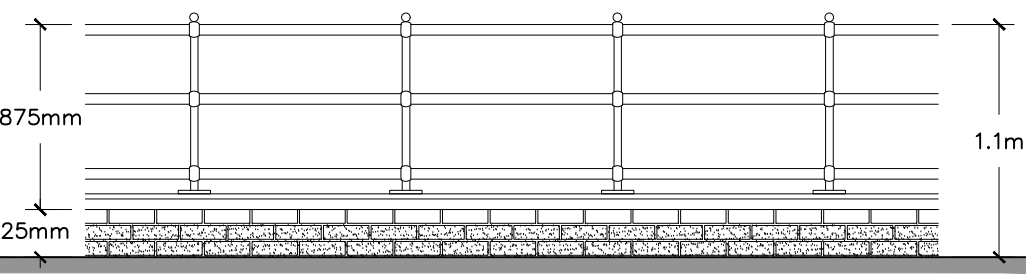


WALL TYPE - A - View from Road
Feature Brick Wall with 800mm High
Black Metal Railing

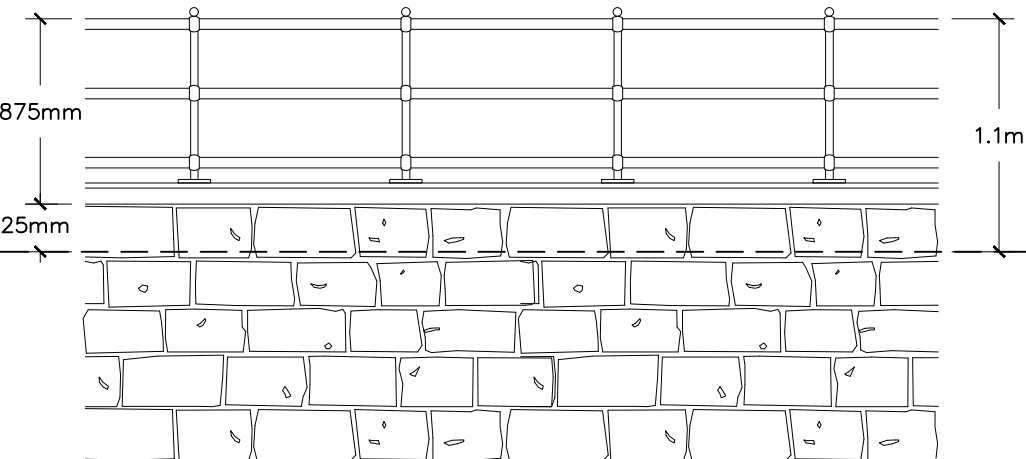


WALL TYPE - A - View from Pond

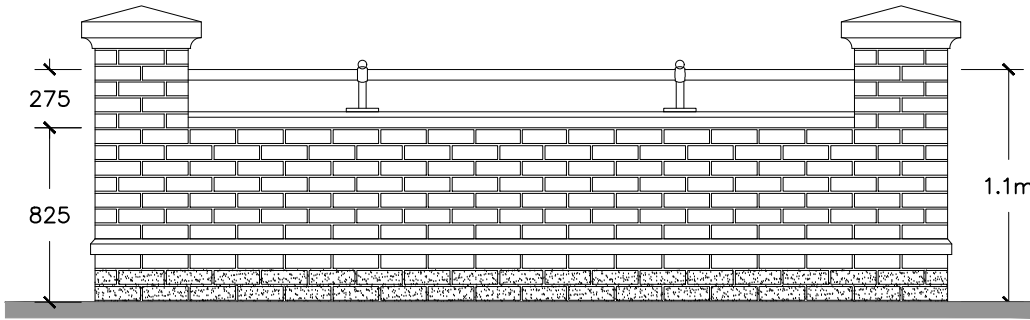


WALL TYPE - B - View from Road
Feature Brick Wall with
Black Metal Railing

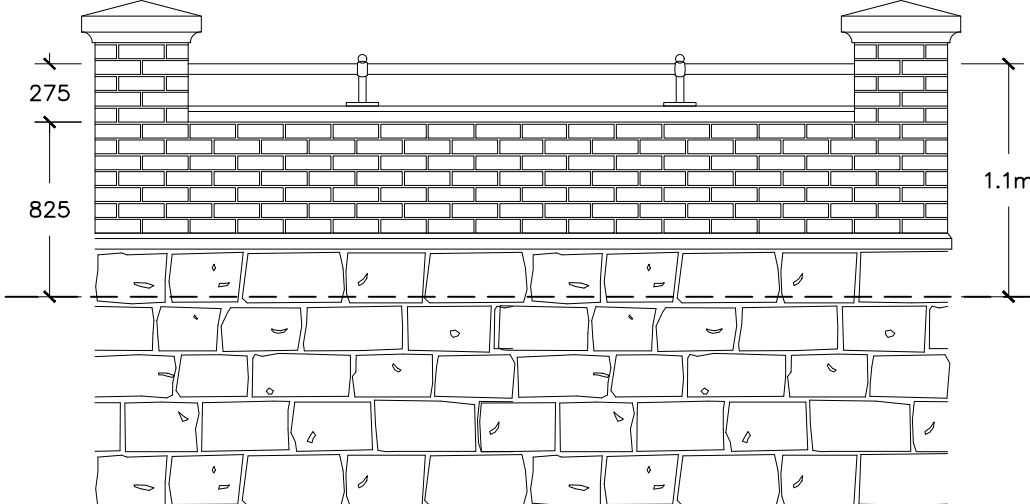


WALL TYPE - B View from Pond

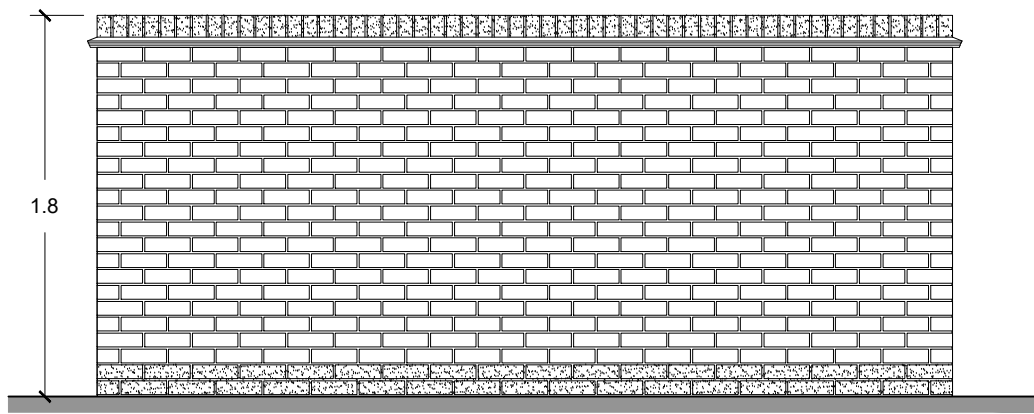


WALL TYPE - C
1.8m High Brick Wall

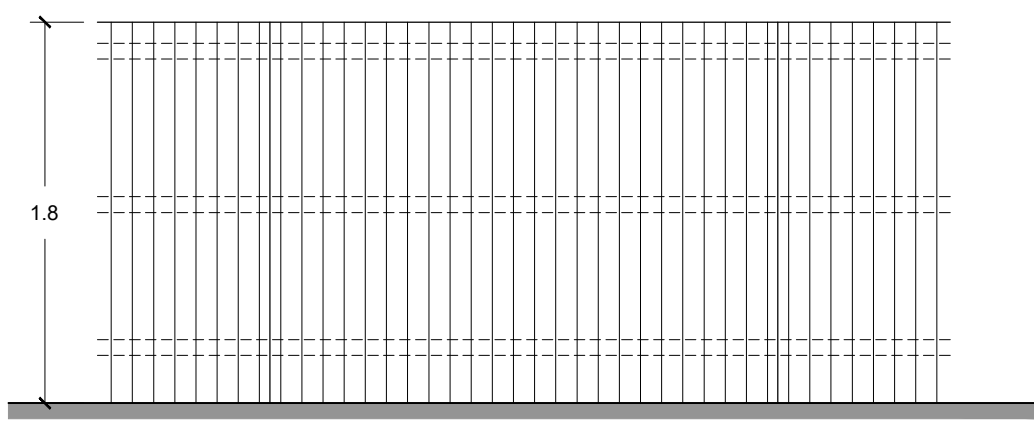

1.8m Close Boarded Fence

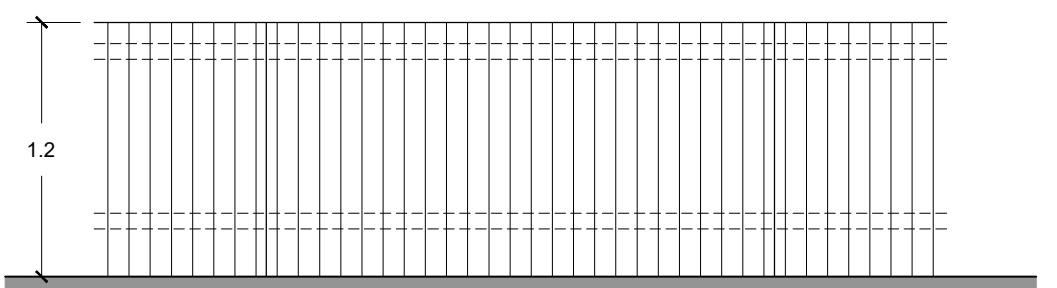

1.2m Close Boarded Fence

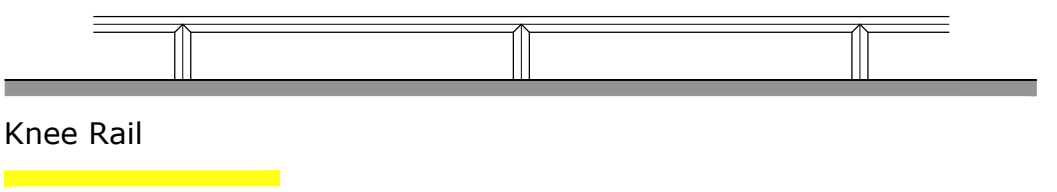

Knee Rail

B	17.02.2022	Plots 17-21, 34 amended
A	04.02.2022	1.2 CBF key updated to say to LA comments.
Rev.	Date	Description



1 Goodison Road, Lincs Gateway Business Park,
Spalding, Lincs, PE12 6FY T: 01406 490590

PROJECT:	Proposed Residential Development at Vernatt's Strategic Urban Extension Phase 1
DRAWING:	Boundary Treatment Parcel 1-Yews Farm 100 Plots
SCALE:	1:500@A1
DATE:	NOV.2021
DRAWING No:	74-BT-01
DRAWN:	MII
REVISION:	B