


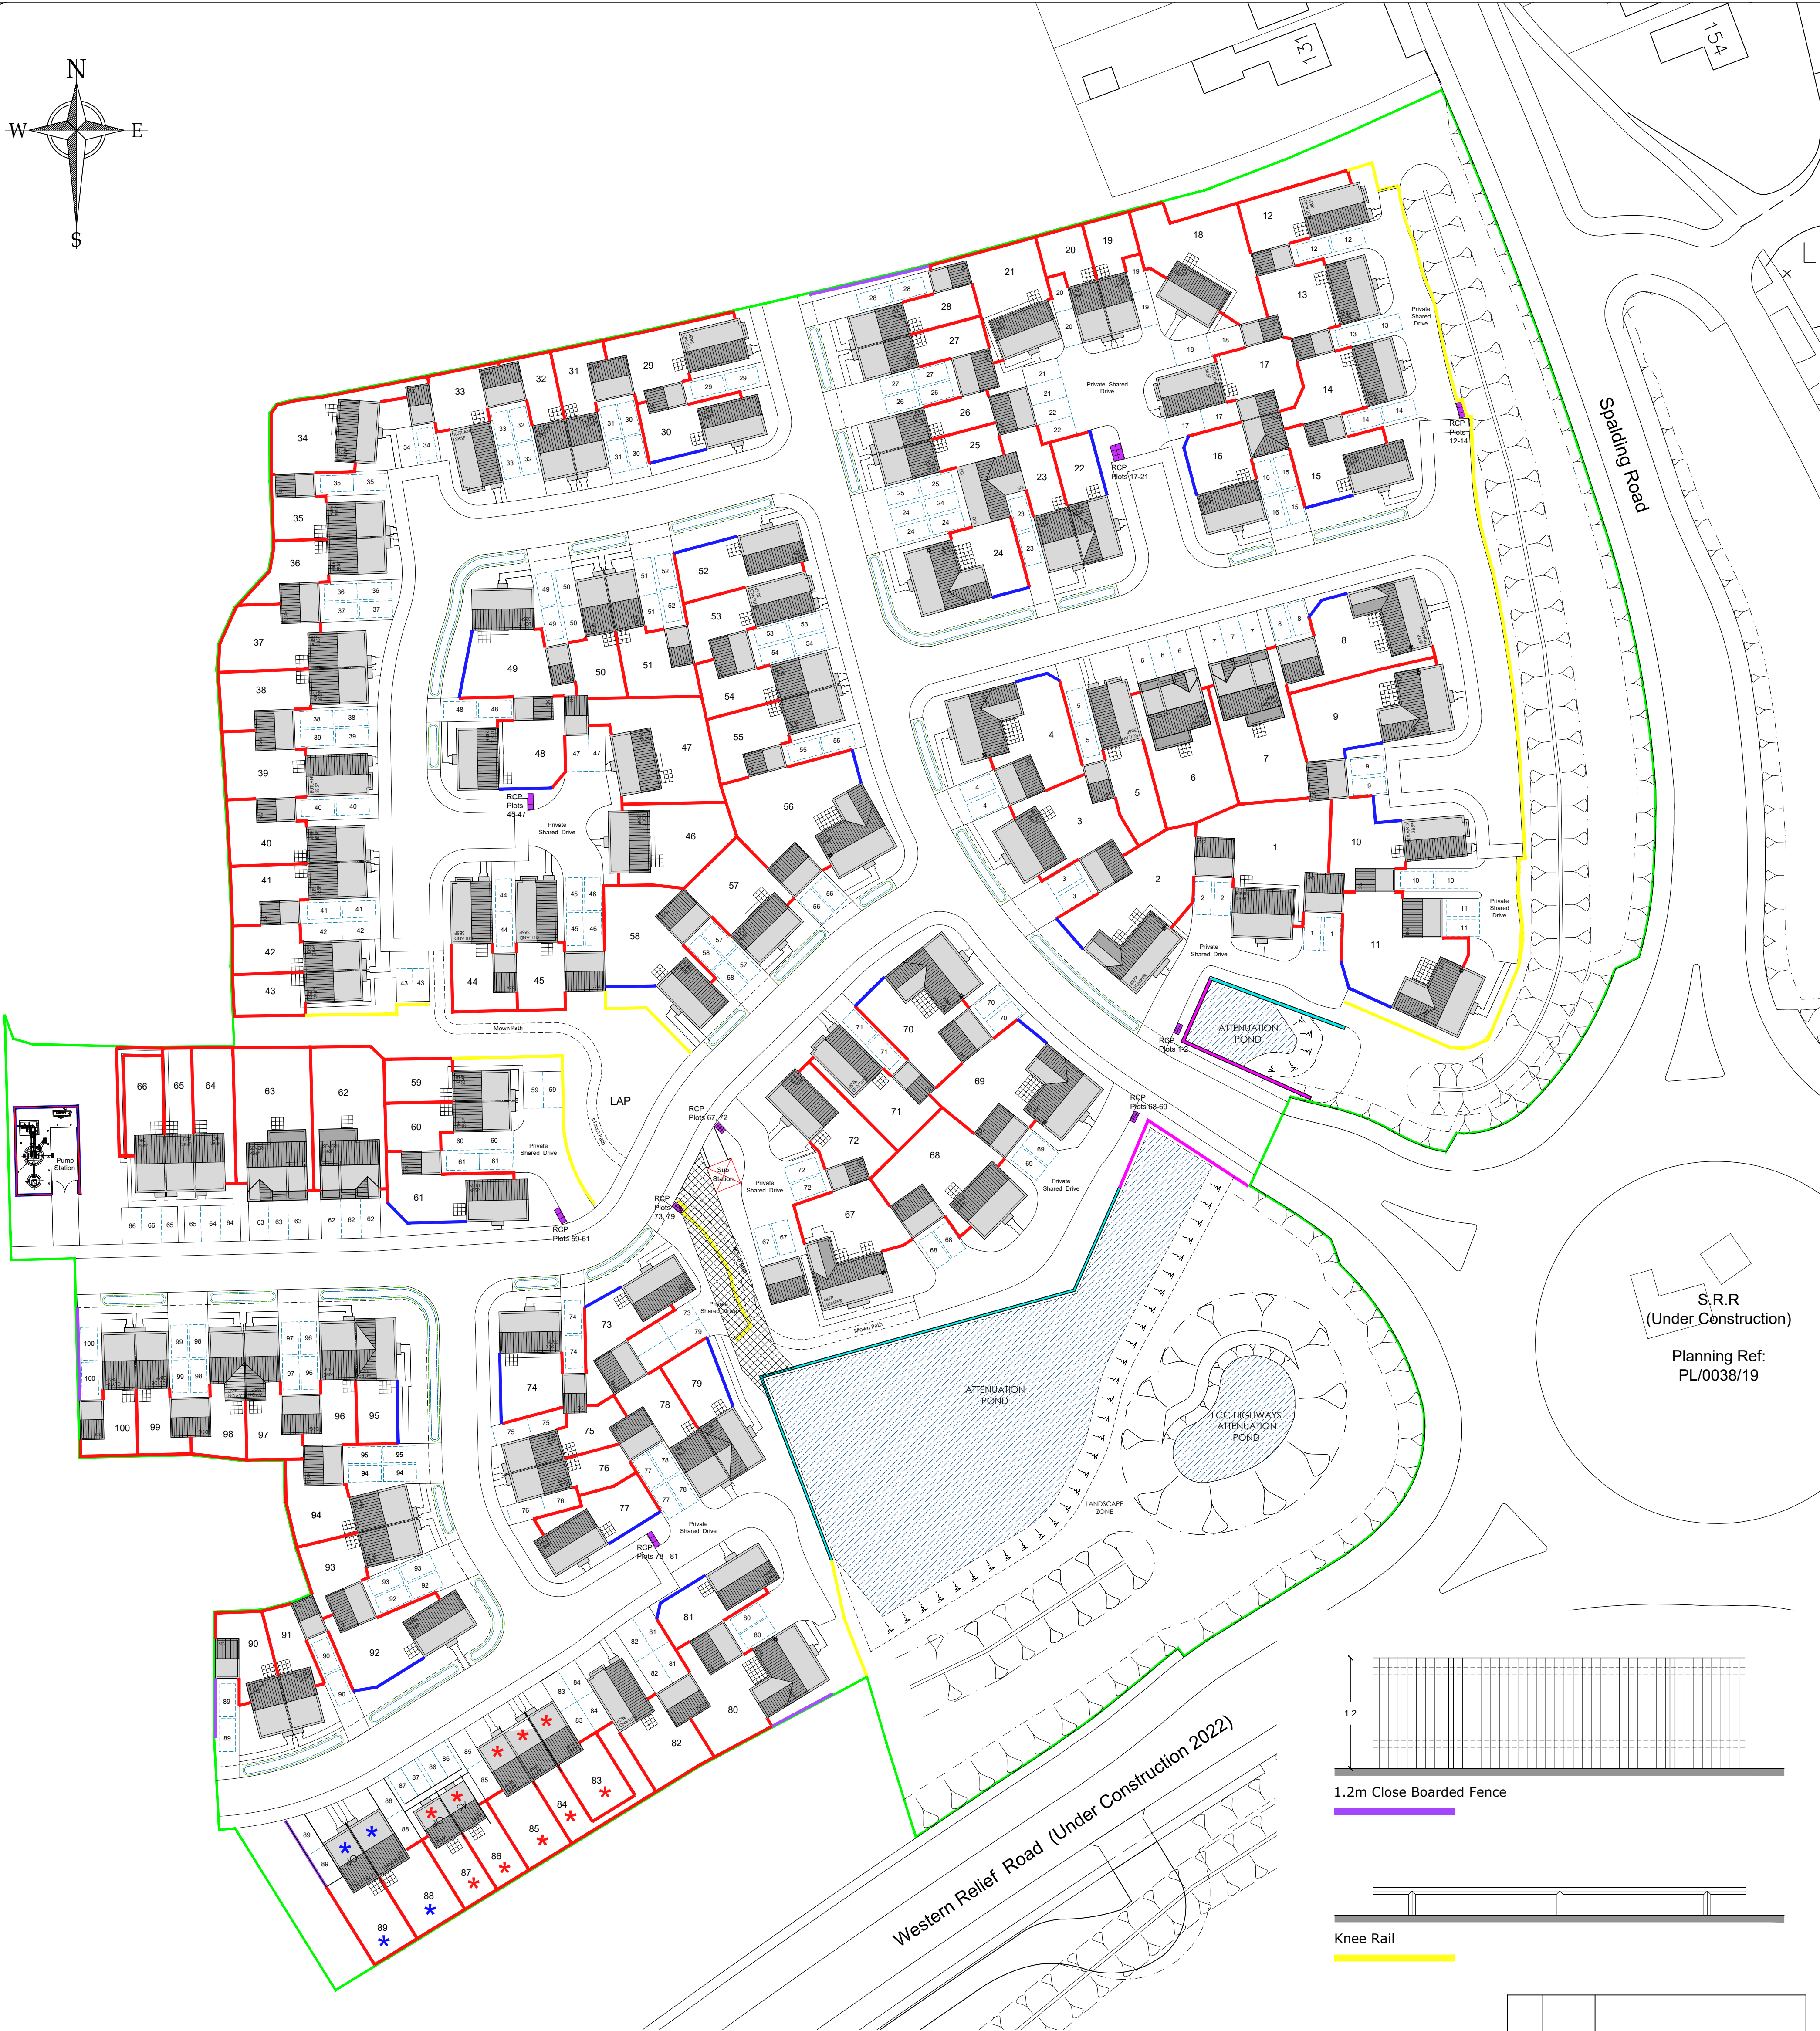


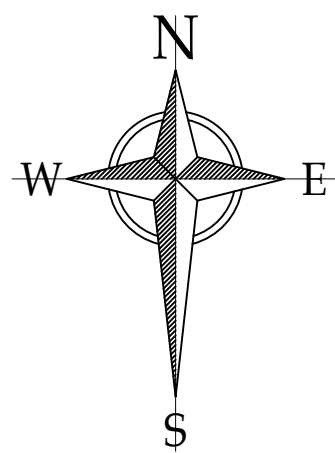

S.R.R.
(Under Construction)
Planning Ref:
PL/0038/19

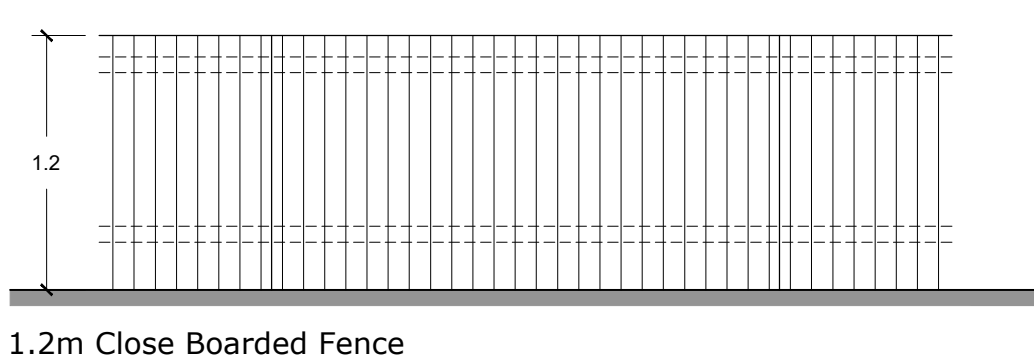


1.2m Close Boarded Fence

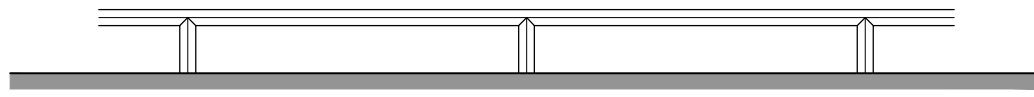


Knee Rail


KEY

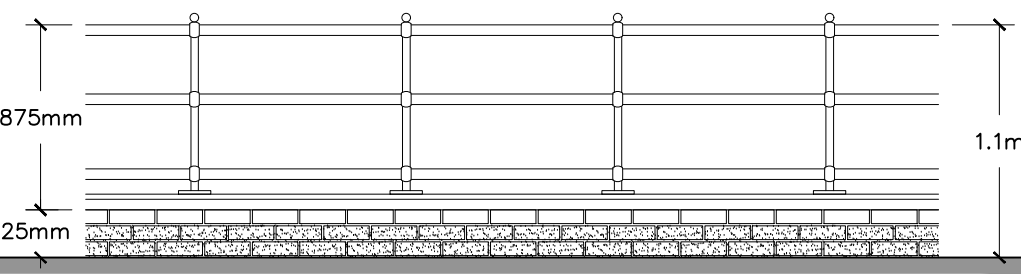


WALL TYPE - A - View from Road
Feature Brick Wall with 800mm High
Black Metal Railing

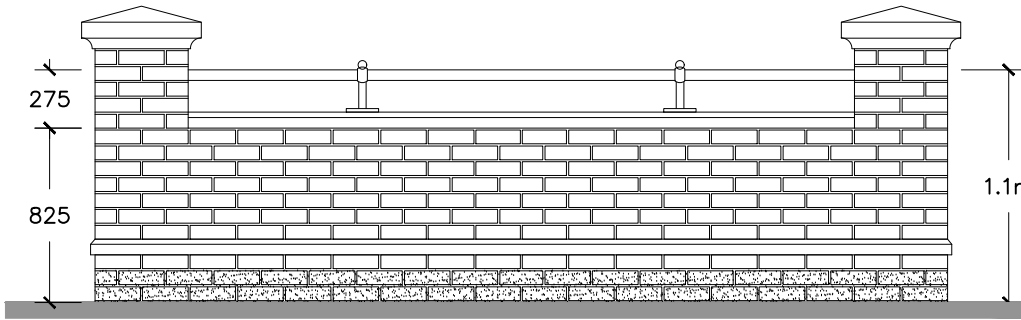


WALL TYPE - B - View from Road
Feature Brick Wall with
Black Metal Railing

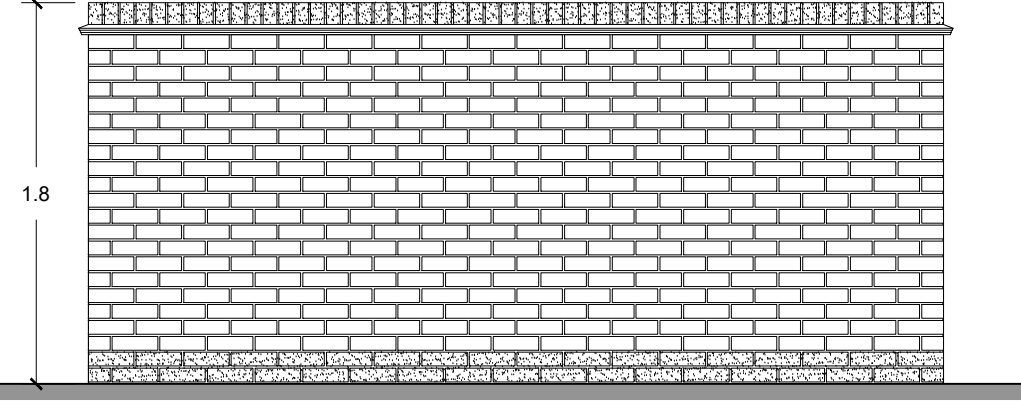


WALL TYPE - C
1.8m High Brick Wall

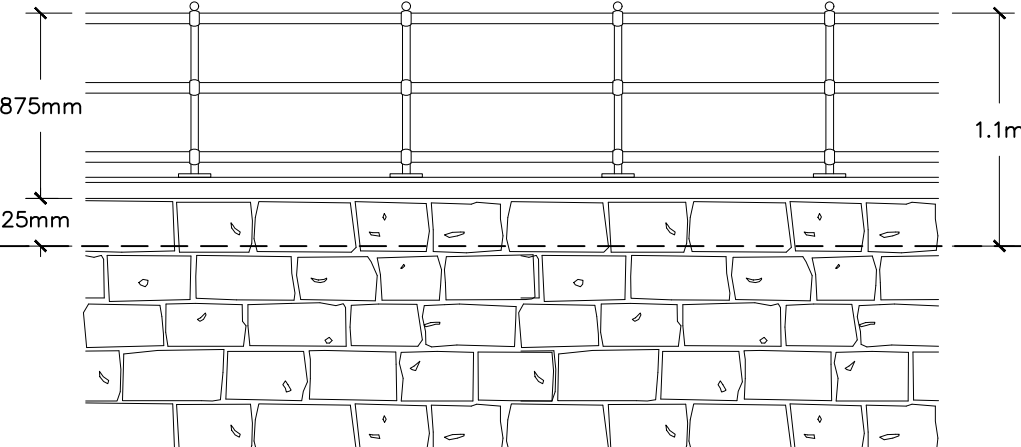

WALL TYPE - A - View from Pond

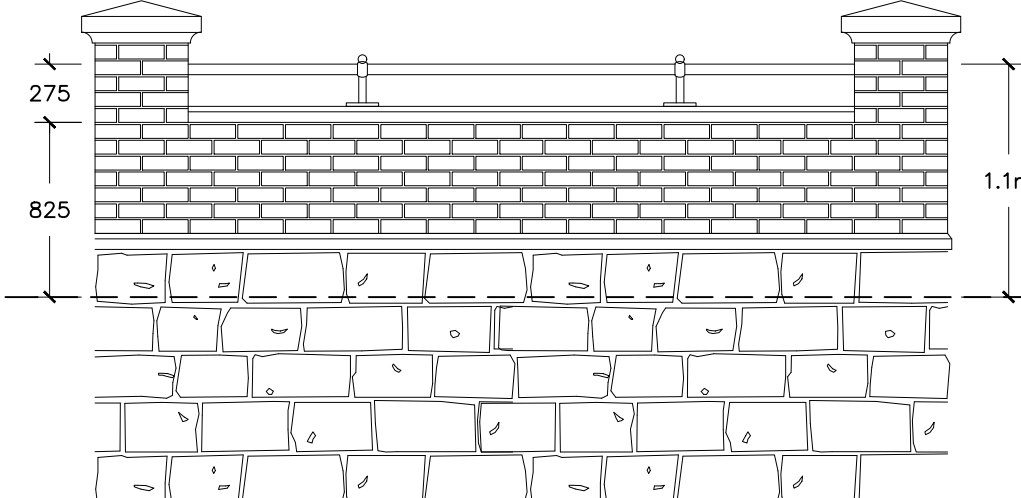

WALL TYPE - B View from Pond

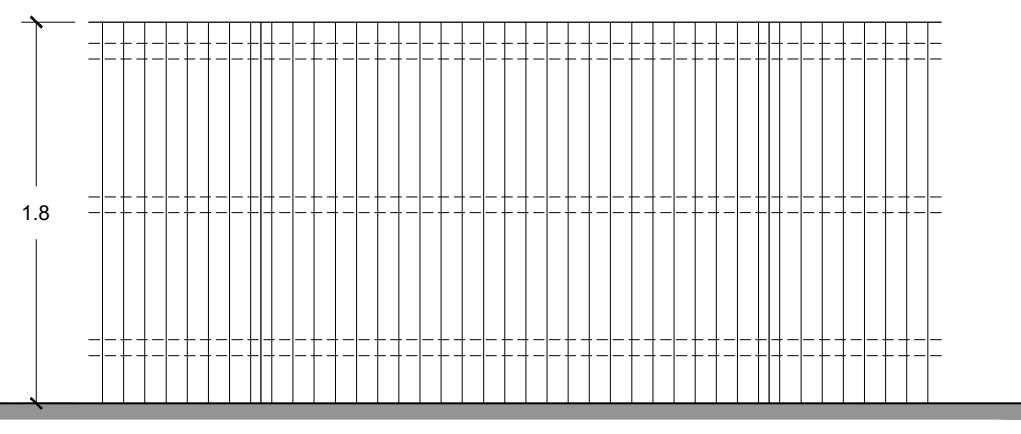

1.8m Close Boarded Fence

Rev.	Date	Description
D	30.11.2022	Plots 82-89 amended
C	10.03.2022	Southern red line boundary updated. Plots 73 - 93 amended.
B	17.02.2022	Plots 17-21, 34 amended
A	04.02.2022	1.2 CBF key updated to say to LA comments.



1 Goodison Road, Lincs Gateway Business Park,
Spalding, Lincs, PE12 6FY T: 01406 490590

PROJECT:	Proposed Residential Development at Vernatt's Strategic Urban Extension Phase 1
DRAWING:	Boundary Treatment Parcel 1-Yews Farm 100 Plots
SCALE:	1:500@A1
DATE:	NOV.2021
DRAWING No:	74-BT-01
DRAWN:	MII
REVISION:	D