

**SITE SAFETY**

- High visibility jackets must be worn
- Protective footwear must be worn
- This is a hard hat area
- Danger** Stop. Look. Listen. Beware of trucks

**! DANGER**  
Construction work in progress

PARENTS BEWARE - Building sites can be dangerous  
DO NOT ALLOW YOUR CHILDREN TO PLAY IN ANY AREA OF THIS SITE


All visitors must report to site office

Fire extinguishers located in [locations]

No hat, No boots, NO JOB!

First Aid First Aid for this site is available

No children

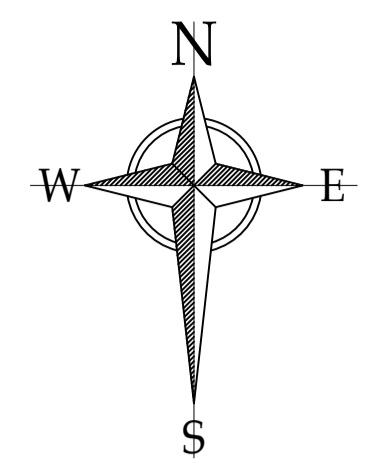

**KEY**

- SITE WELFARE SITE OFFICE & CANTEN
- SILOS STORAGE CONTAINERS
- COMPOUND/STORAGE
- SITE PARKING
- TRAFFIC IN
- TRAFFIC OUT

**! Caution**  
Construction traffic

**! Caution**  
Site entrance

**CAUTION**  
SITE SPEED LIMIT  
10 MPH

**SITE WORKING HOURS**

To be 7.30am - 5.00pm Monday to Friday. In the event that Saturday working becomes necessary this is to be restricted to the hours of 8.00am - 1.00pm.

Materials suppliers are to be instructed not to arrive to site prior 7.30am to avoid disturbance to neighbors or potential highway obstruction.

**Control of dust**

Where dust issues are likely to occur, for example when cutting and excavating, dust suppression and use of RPE (respiratory protection equipment), and where appropriate wetting practices should be implemented.


The condition of site haul routes should be monitored. Mud is not to be taken onto public roads. Road sweeping and road wetting to be implemented as required.

**Noise Management**

The site manager should monitor noise pollution across their site at all times.

Where practically possible, 'quite' equipment should be used. Machinery and equipment should only be used for the required time.

Vehicles should not be revved and engines should not be left running when not required to be in operation.

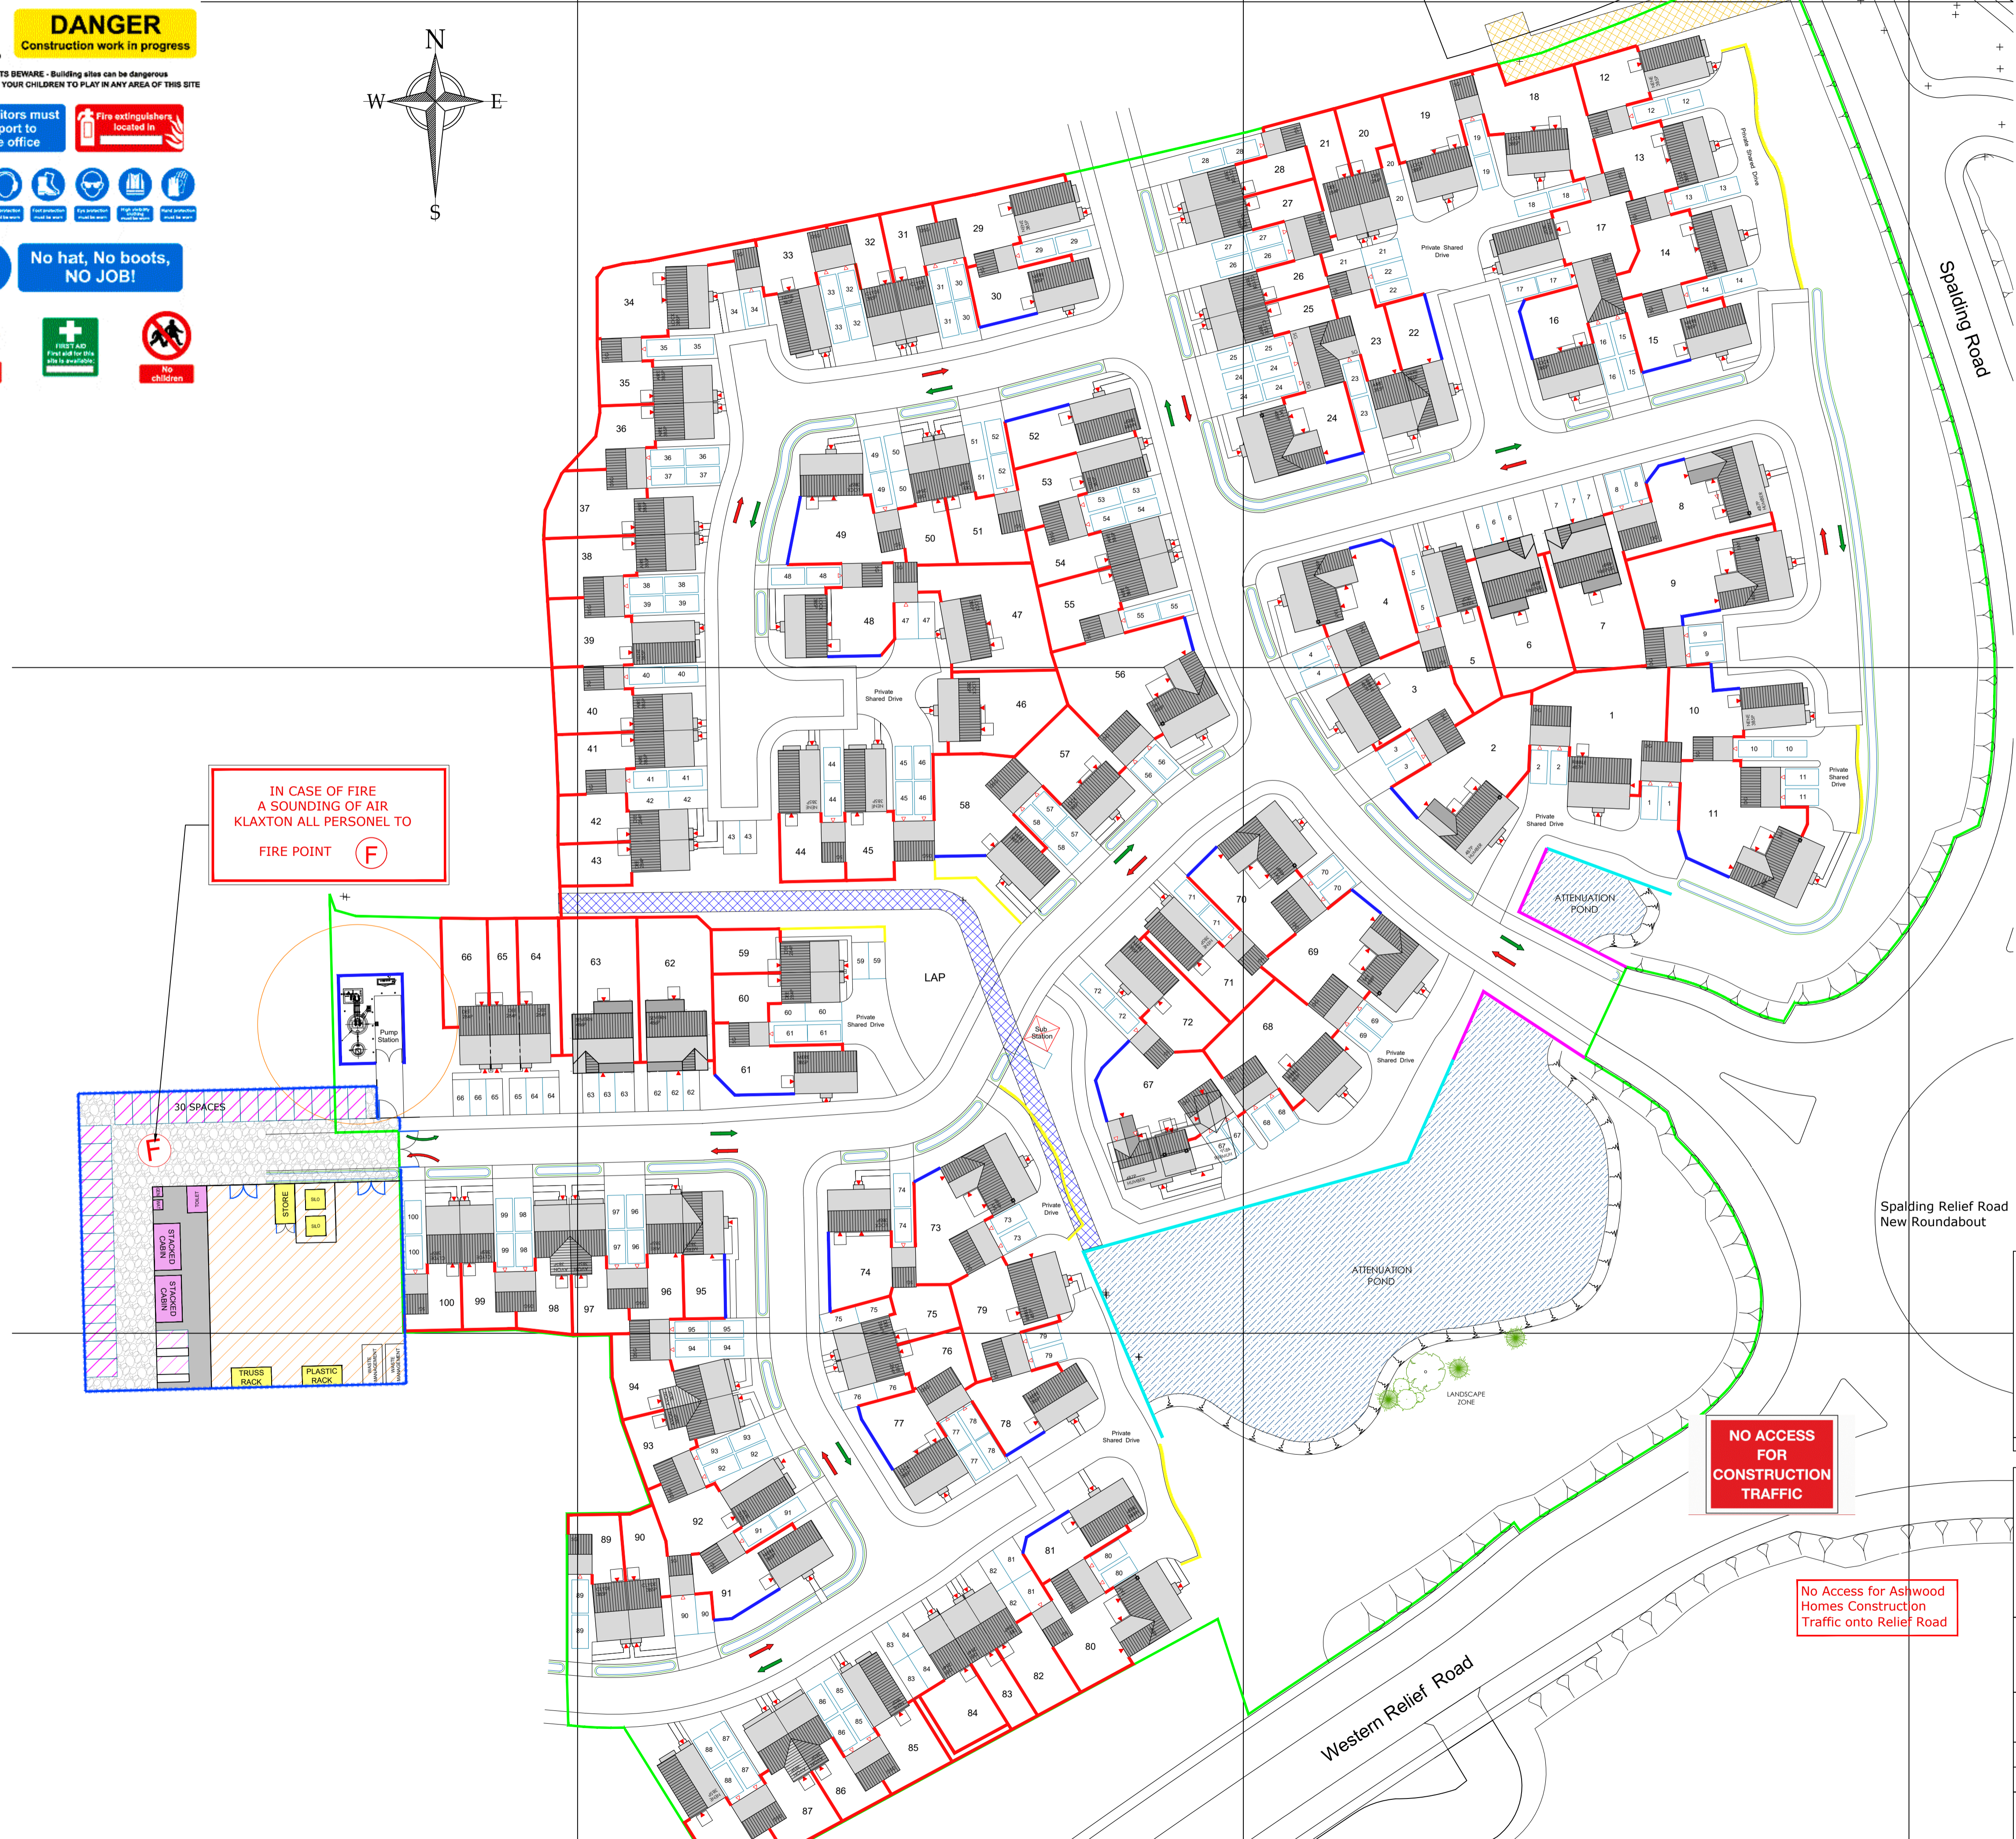

REV	DATE	DESCRIPTION

**ASHWOOD HOMES**

1 Goodison Road, Lincs Gateway Business Park, Spalding, Lincs, PE12 6FY T: 01406 490590

PROJECT:  
Proposed Residential Development At Vernatt's Strategic Urban Extension Phase 1 - Yews Farm

DRAWING TITLE:  
CONSTRUCTION MANAGEMENT PLAN

SCALE: 1:500 @ A1 DATE: 12.11.2021

DRAWN: GB REV: -

DRAWING No:  
74 - CMP - 01

**NO ACCESS FOR CONSTRUCTION TRAFFIC**

No Access for Ashwood Homes Construction Traffic onto Relief Road