



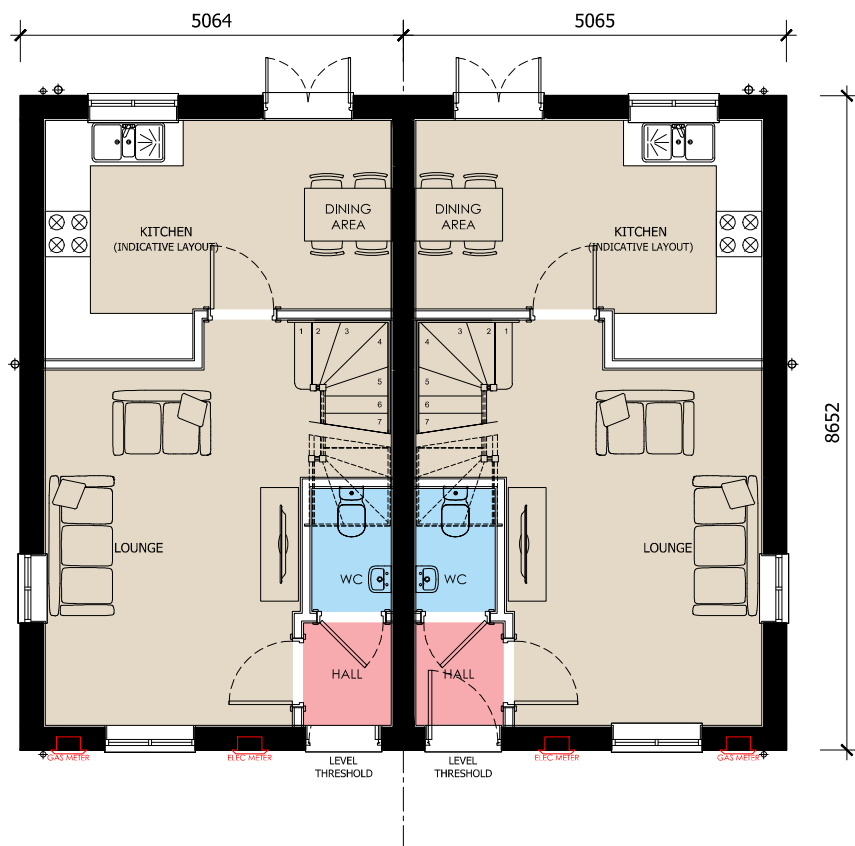


GROUND FLOOR

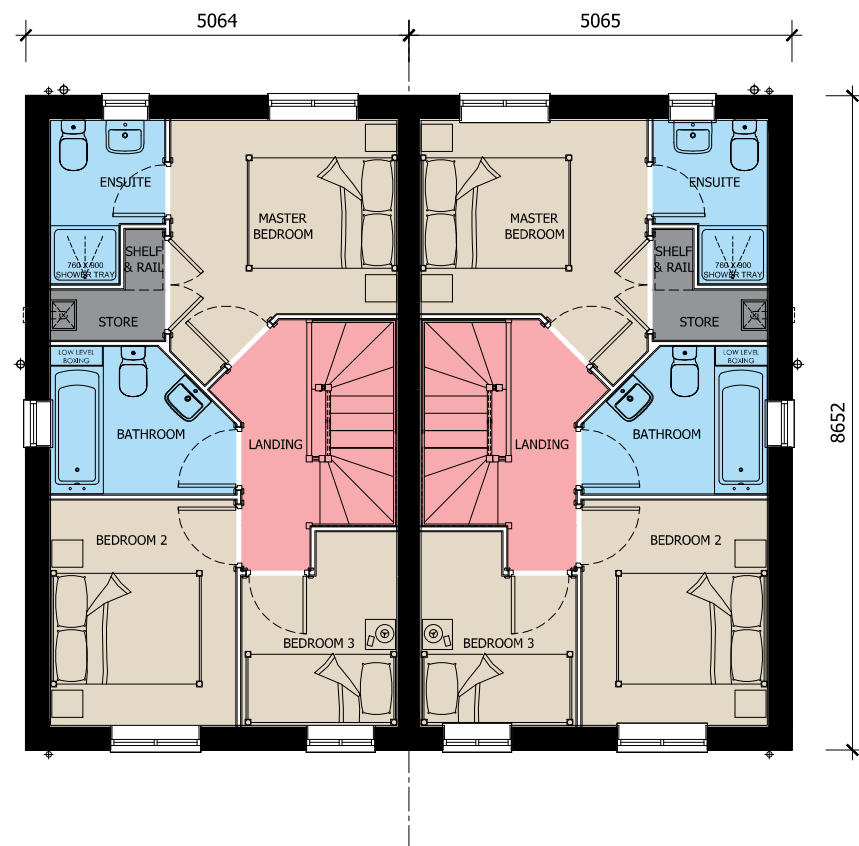

FIRST FLOOR




FRONT ELEVATION

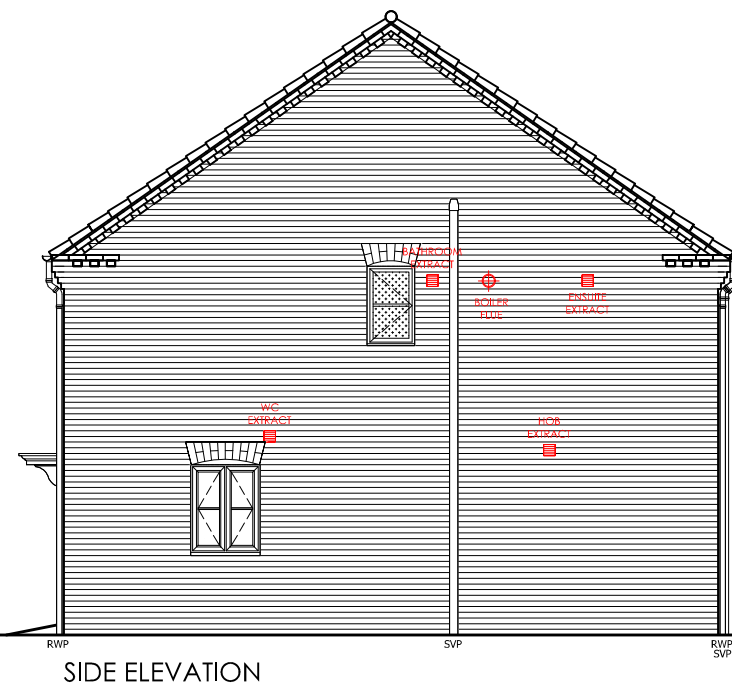

SIDE ELEVATION



REAR ELEVATION

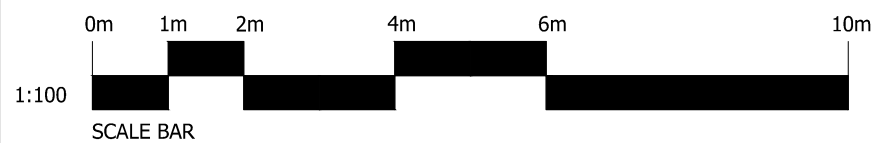

 ASHWOOD HOMES 1 Goodison Road, Lincs Gateway Business Park, Spalding, Lincs, PE12 6FY T: 01406 490590	HOUSE TYPE:	CLYDE (783 FT ²)
	DRAWING TITLE:	DESIGN SHEET
	DRAWING NUMBER:	CLYDE-001