



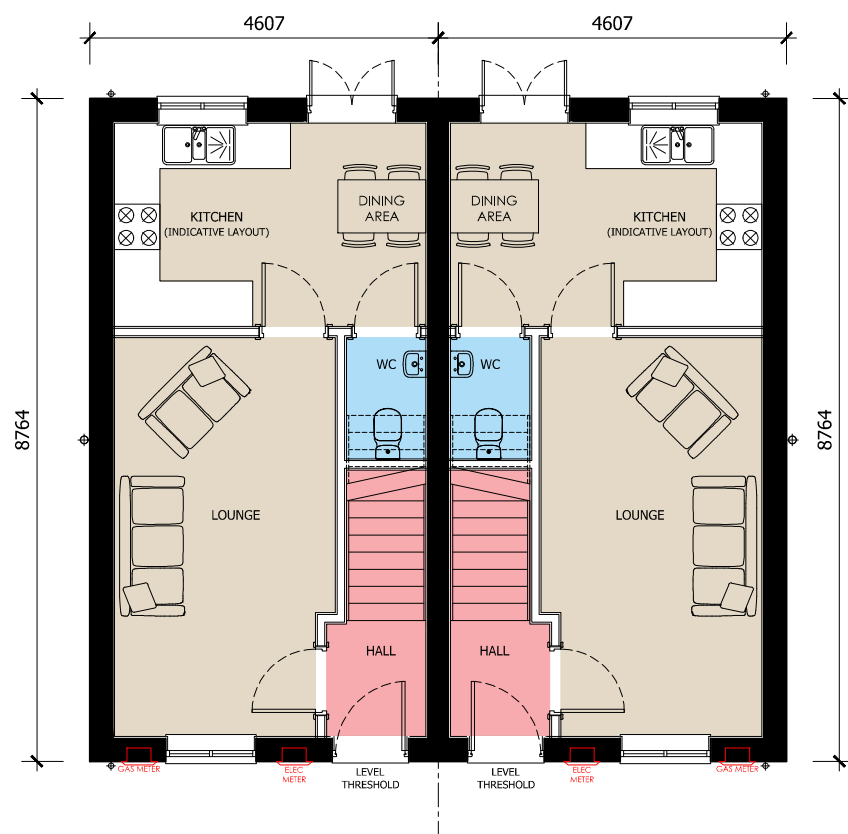


GROUND FLOOR

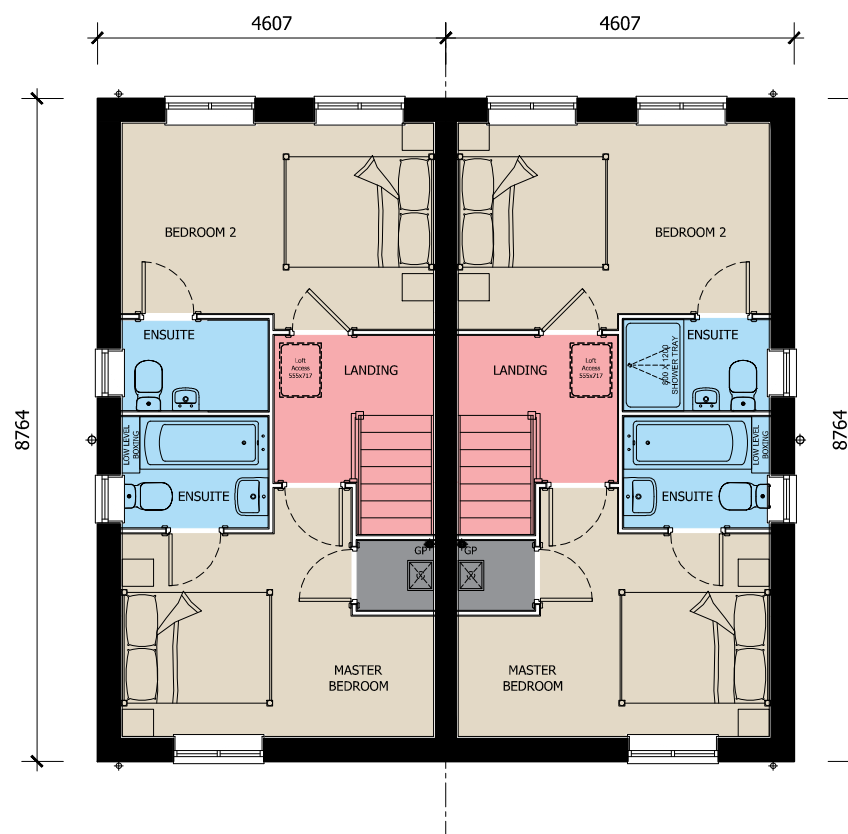

FIRST FLOOR




FRONT ELEVATION

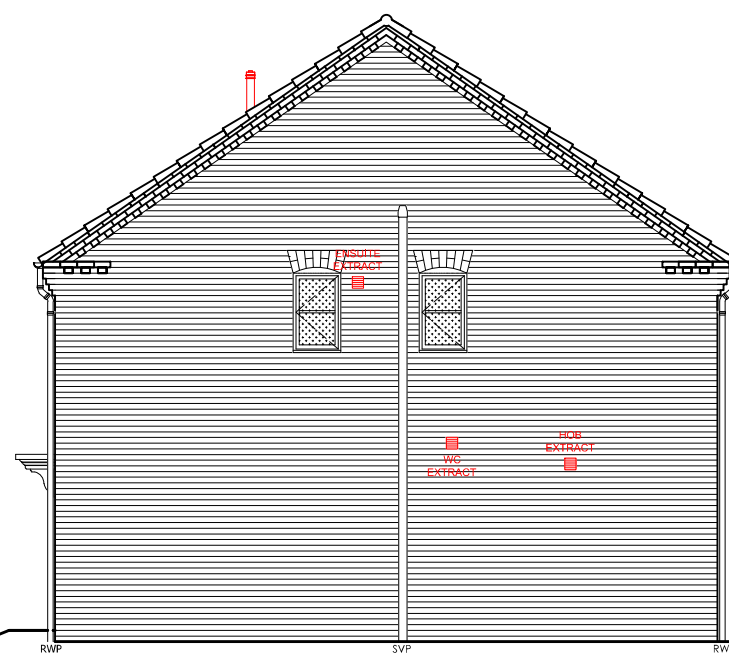

SIDE ELEVATION



REAR ELEVATION

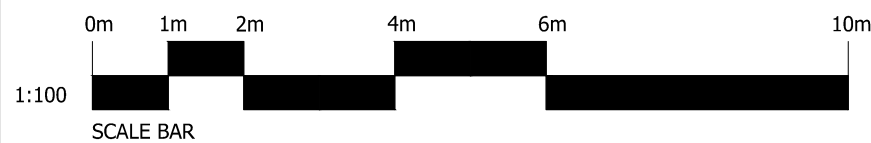

 1 Goodison Road, Lincs Gateway Business Park, Spalding, Lincs, PE12 6FY T: 01406 490590	HOUSE TYPE:	DEE (732 FT ²)
	DRAWING TITLE:	DESIGN SHEET
	DRAWING NUMBER:	DEE-001