



GROUND FLOOR



FIRST FLOOR

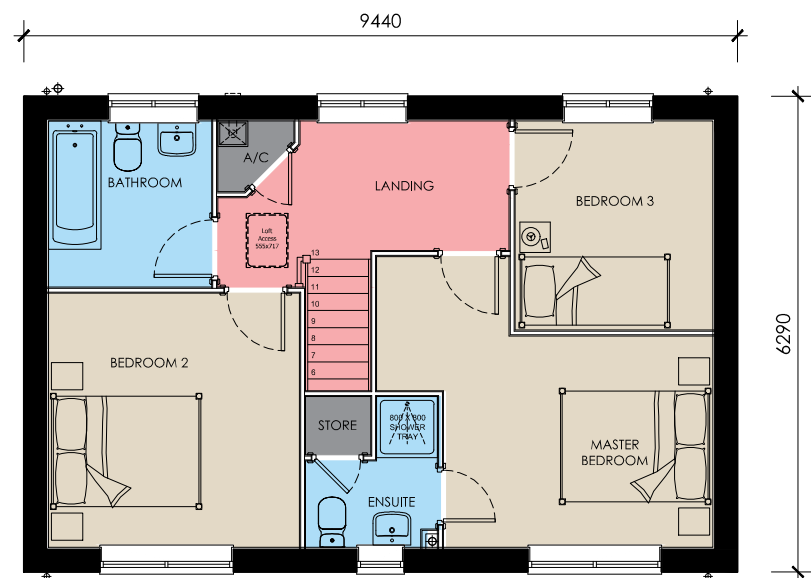


FRONT ELEVATION

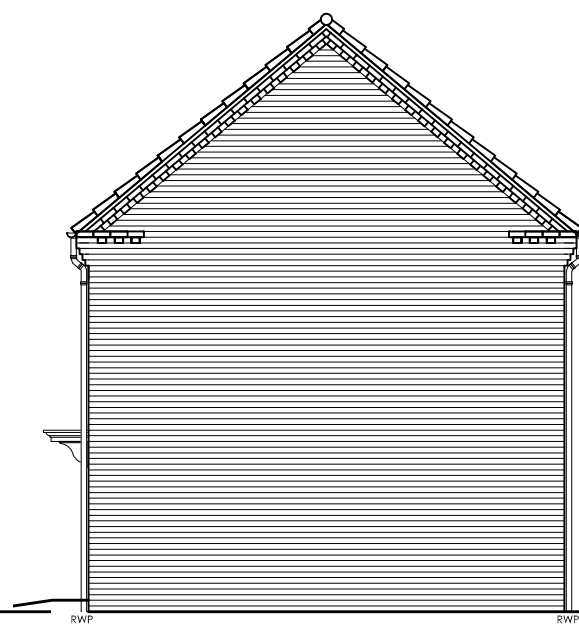


SIDE ELEVATION




REAR ELEVATION

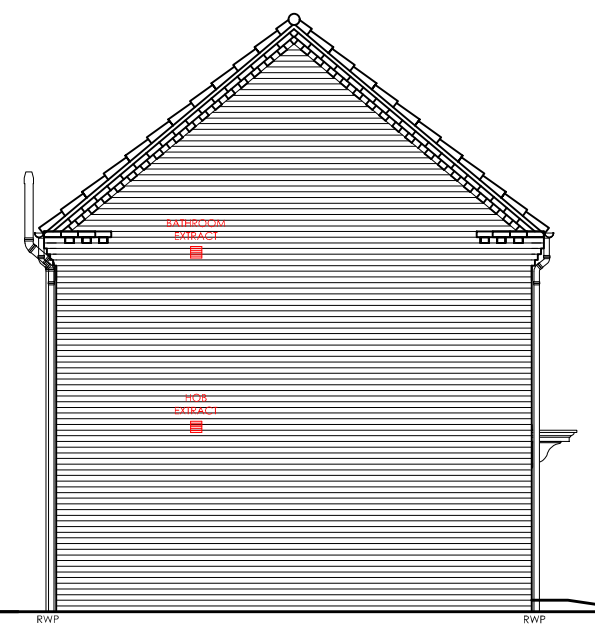

SIDE ELEVATION

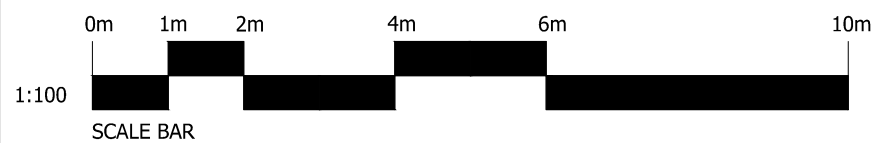

| | | |
|---|-----------------|---------------------------------|
|  <p>ASHWOOD HOMES</p> <p>1 Goodison Road, Lincs Gateway Business Park, Spalding, Lincs, PE12 6FY T: 01406 490590</p> | HOUSE TYPE: | LOCK (1079 FT ²) |
| | DRAWING TITLE: | DESIGN SHEET |
| | DRAWING NUMBER: | LOCK-001 |