



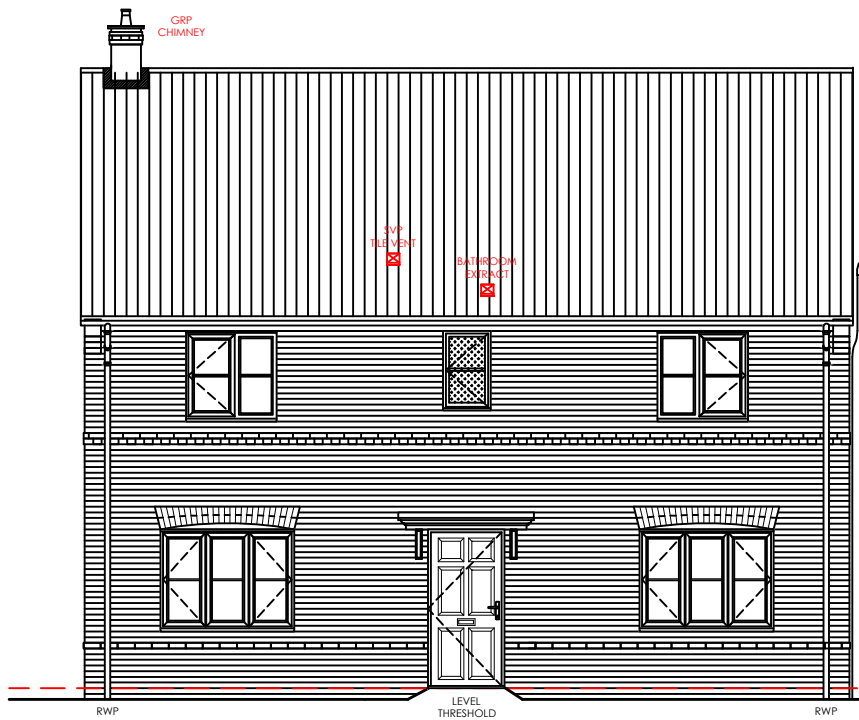


FRONT ELEVATION

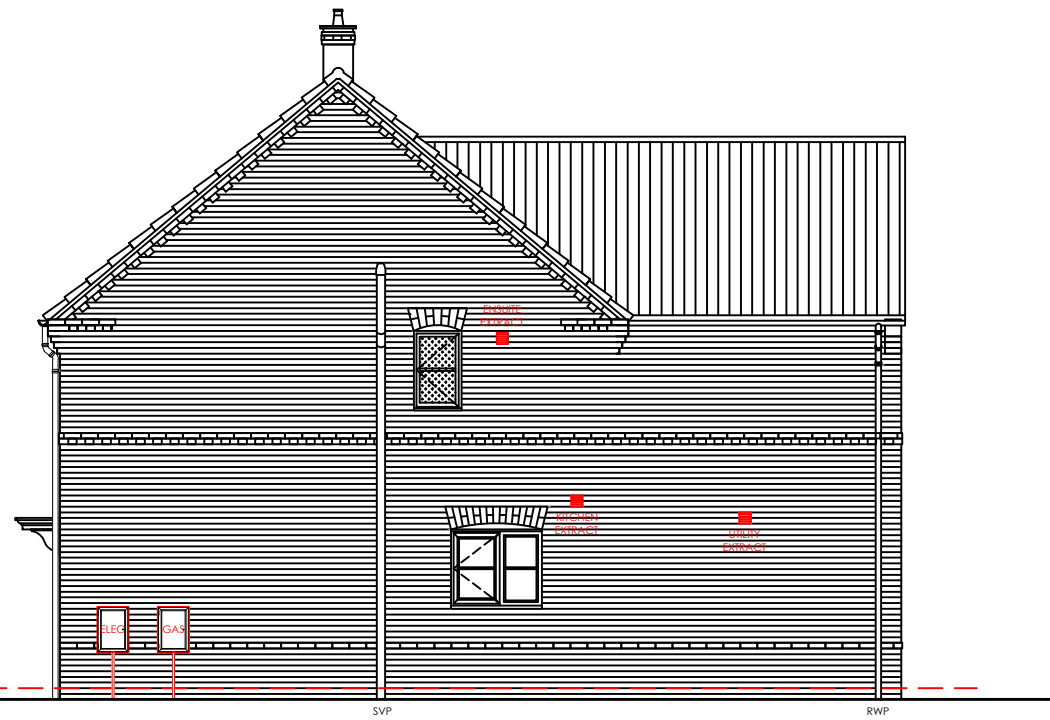

SIDE ELEVATION



REAR ELEVATION

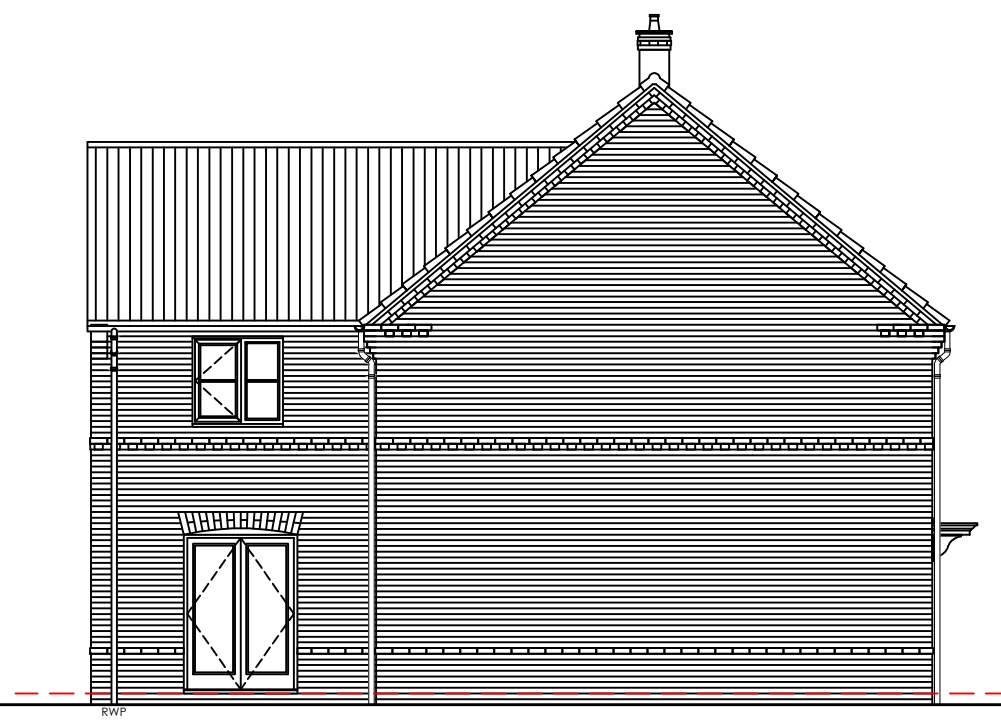

SIDE ELEVATION



 1 Goodison Road, Lincs Gateway Business Park, Spalding, Lincs, PE12 6FY T: 01406 490590	HOUSE TYPE: TAY (1770 FT ²)
	DRAWING TITLE: DESIGN SHEET
	DRAWING NUMBER: TAY-003