



# Existing

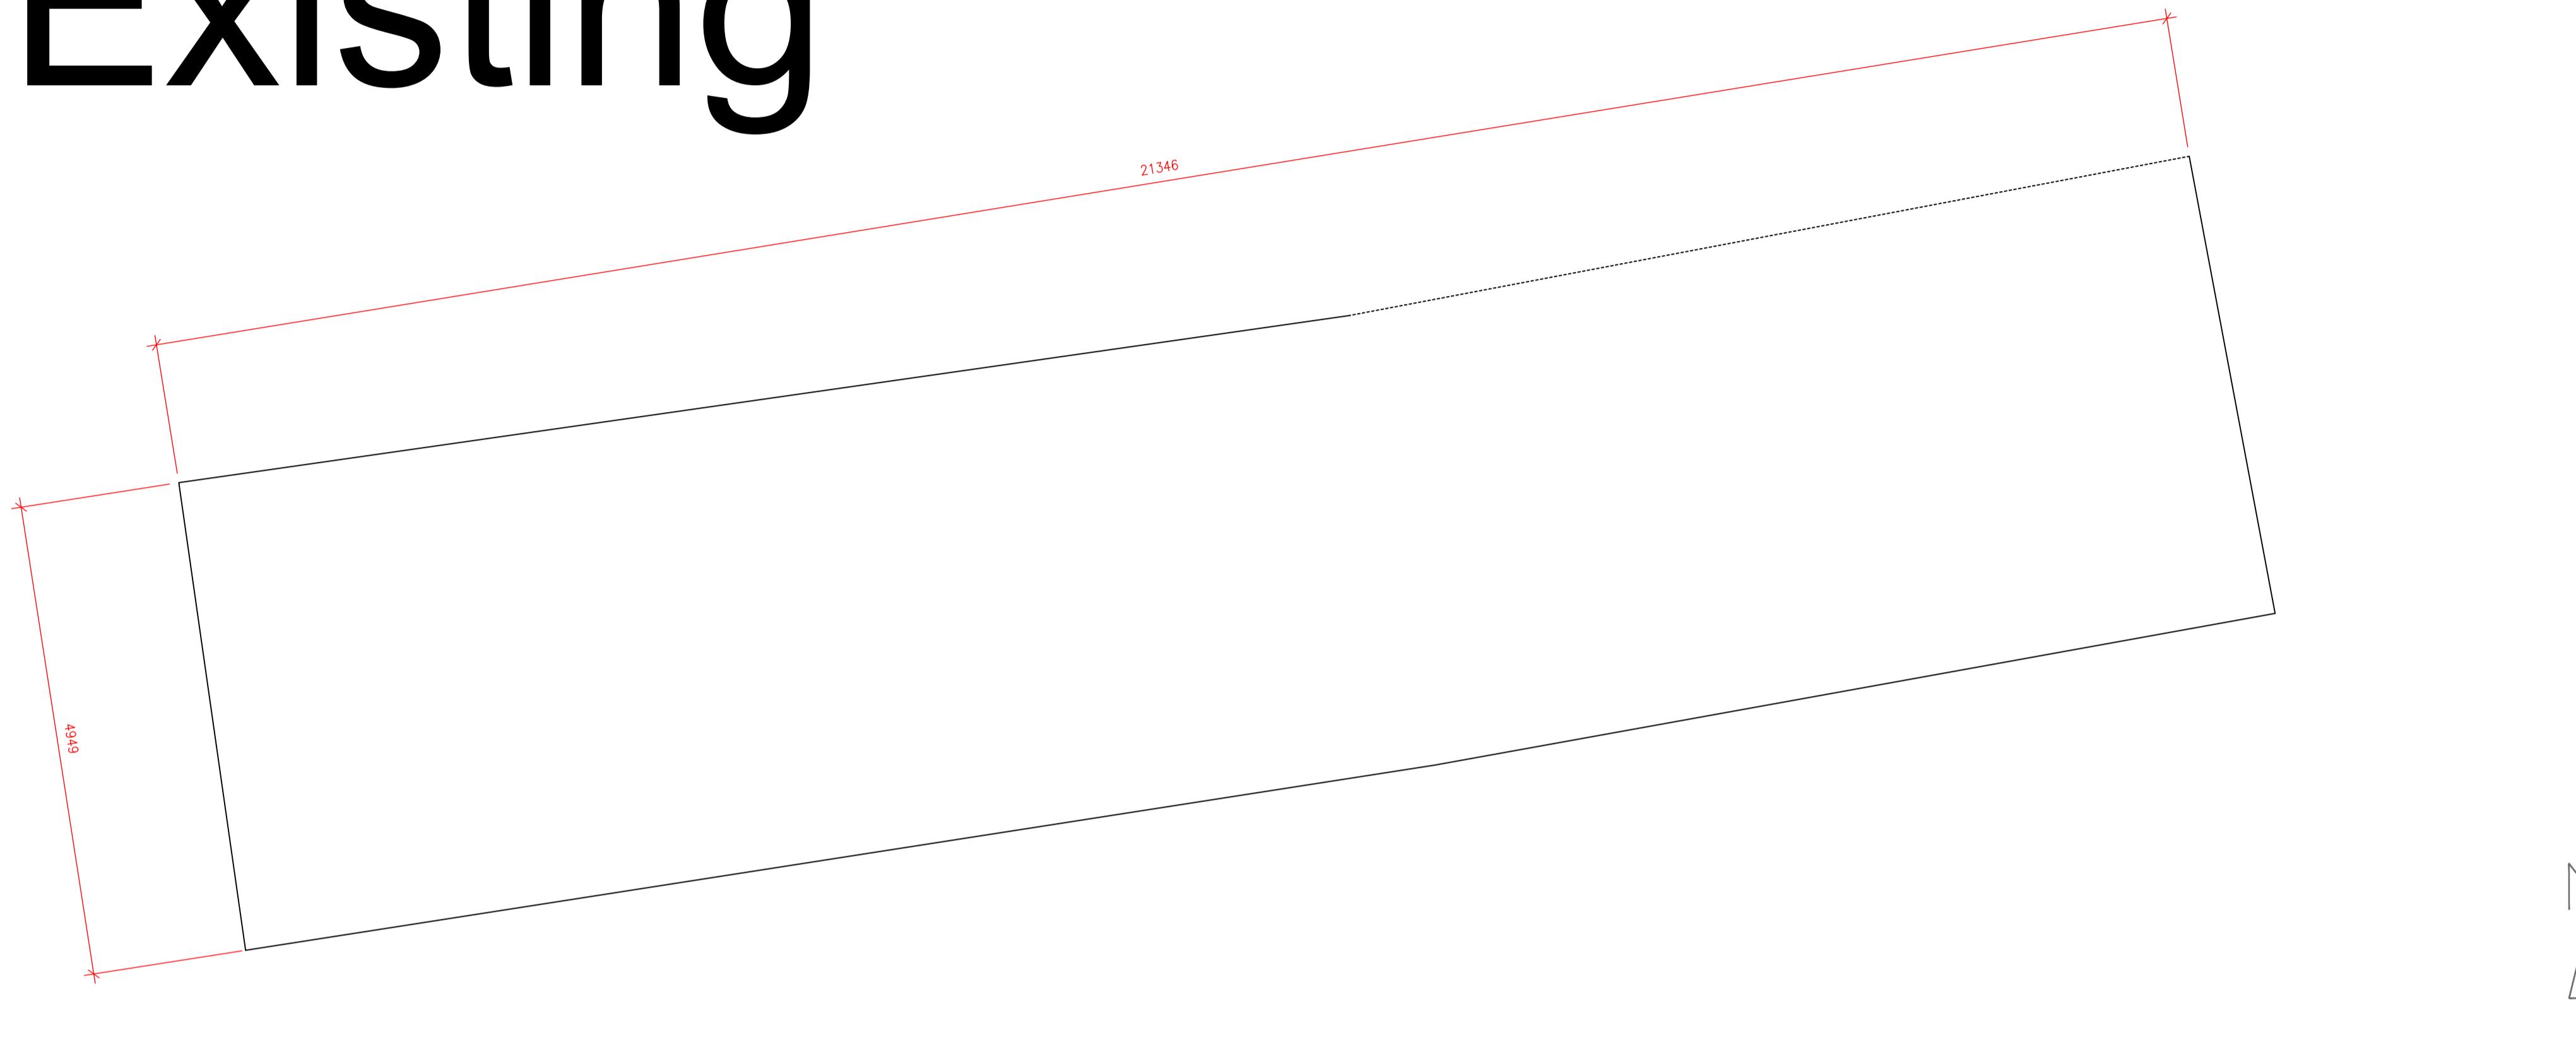

# Proposed

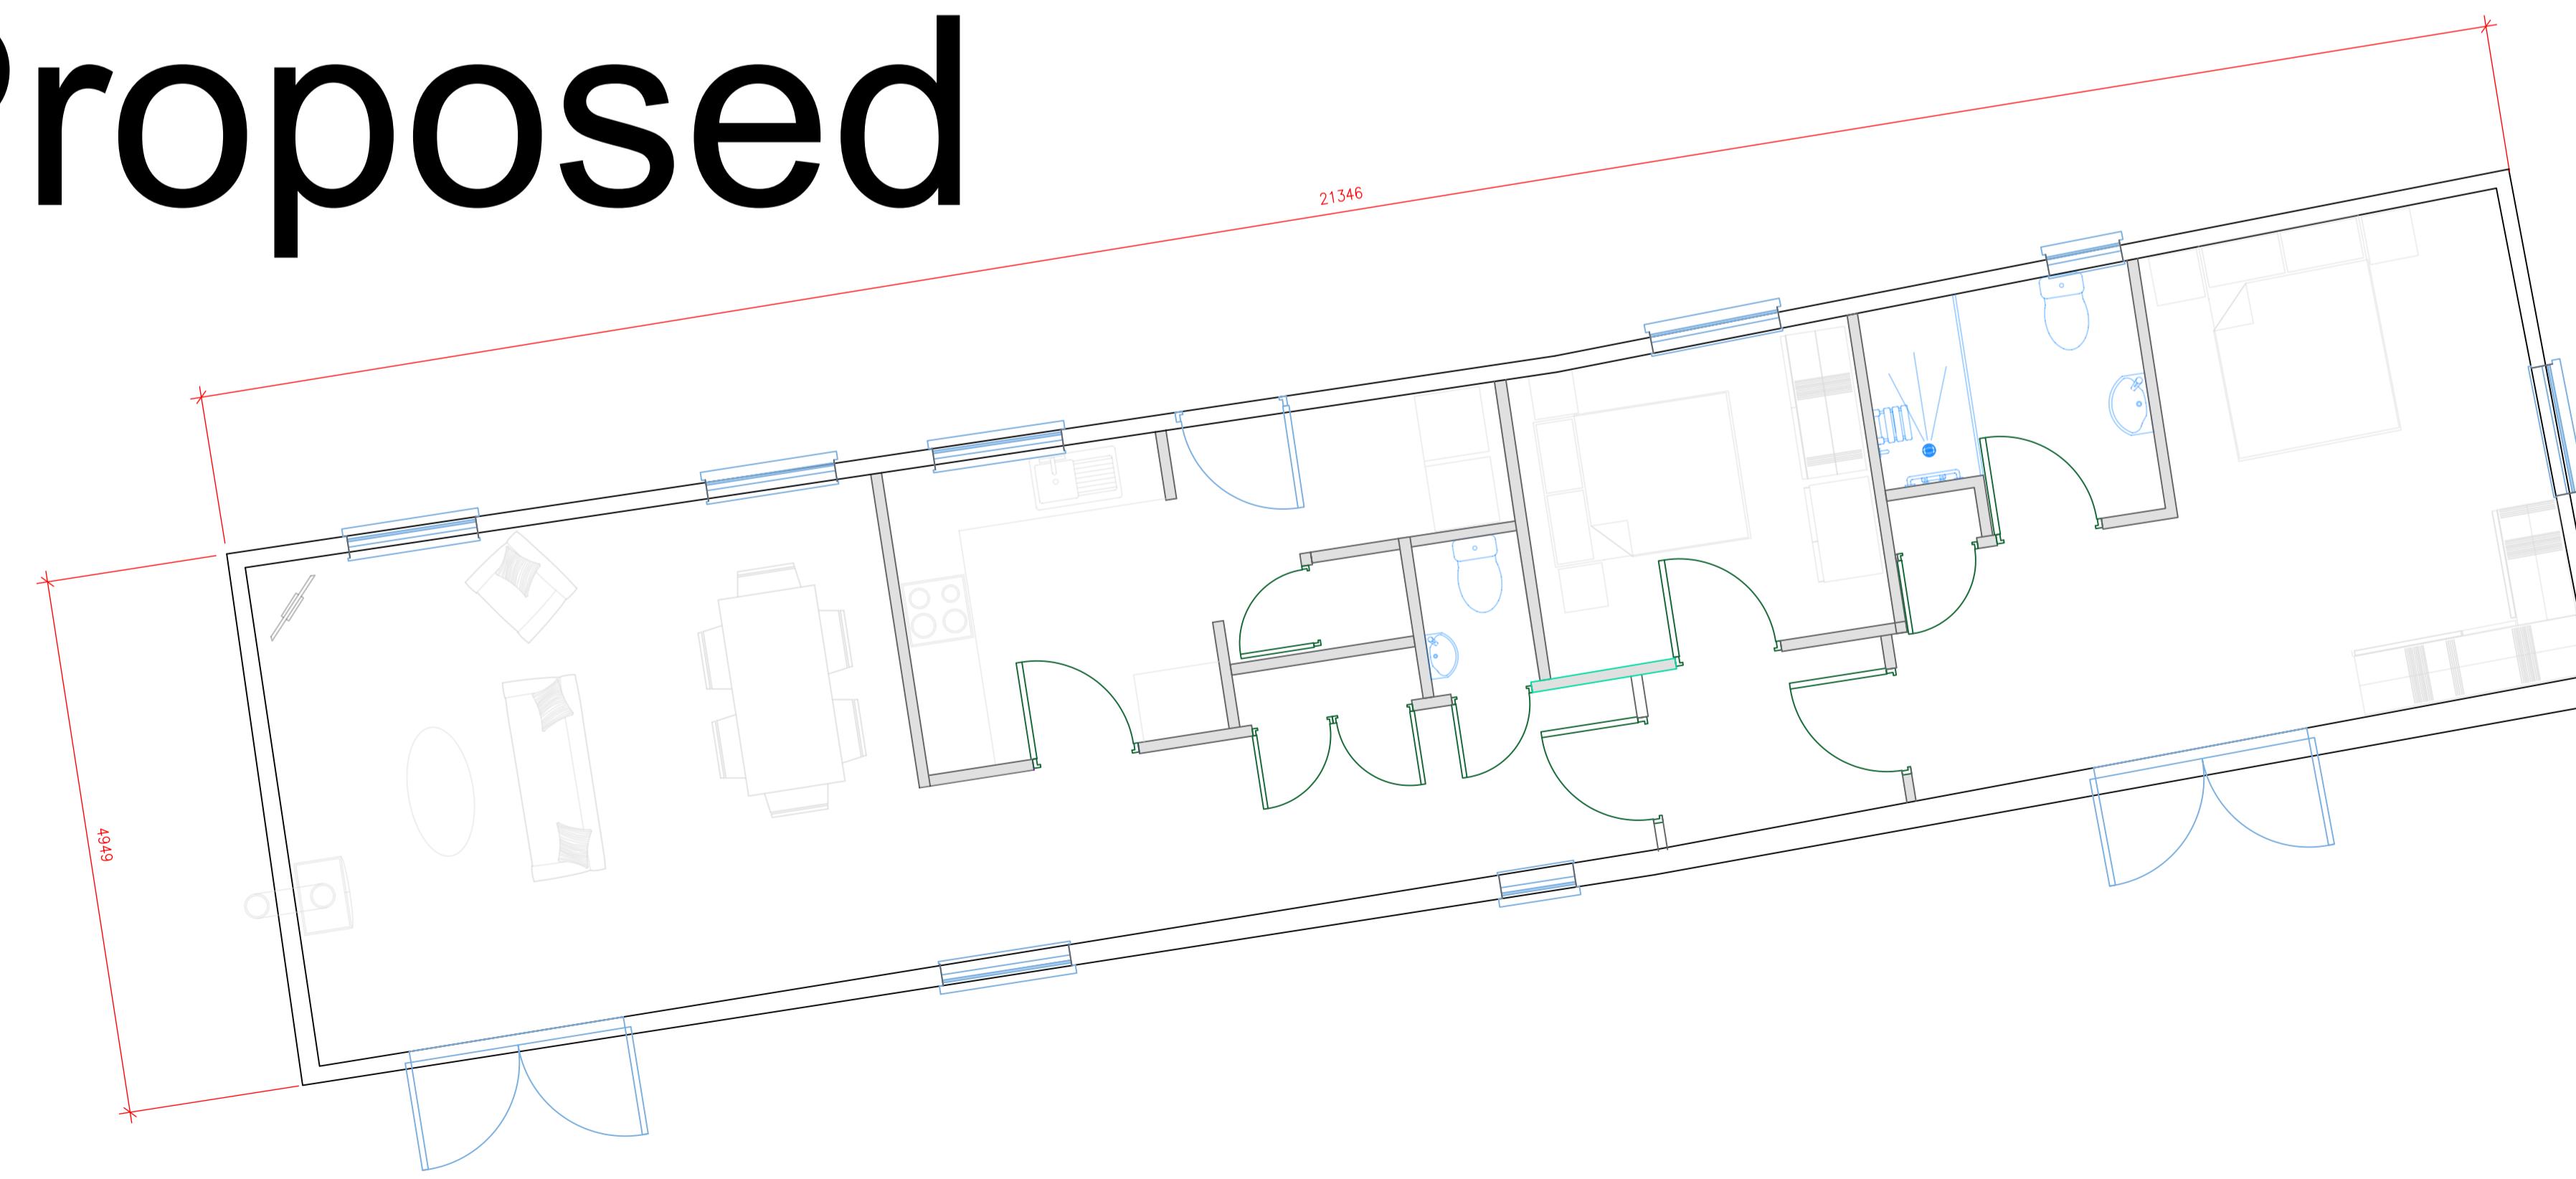

DRAWING ISSUE  
FEASIBILITY   
PLANNING   
BUILDING REGULATIONS   
CONSTRUCTION

Rev.	Date	Description of Issue	Chkd
XX	XX.XX.XX	XXXX	XX
XX	XX.XX.XX	XXXX	XX
XX	XX.XX.XX	XXXX	XX
Revisions			
Issue Purpose:			
Planning			
Project			
Nunnerley House Farm			
Agricultural Barn Change of Use to Residential			
Drawing Title:			
Existing & Proposed Plans			
Drawing No.			
250514.02			
Rev.			
0			
Drawn By: JC			
Checked By: JC			
Scales: 1:50 @A1			
Date: 24.12.25			

