


Type C

3 Bed (5Person) - 84m²




Front Elevation

Scale: 1:100

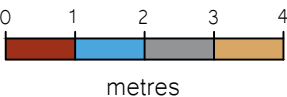


Side Elevation

Scale: 1:100

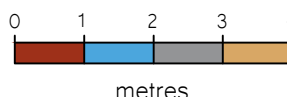


Rear Elevation

Scale: 1:100

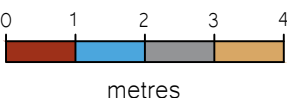


Side Elevation

Scale: 1:100

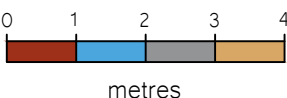

- General Notes
1. This drawing shall not be scaled, figured dimensions only to be used.
 2. All dimensions are shown in 'mm' unless otherwise stated.
 3. The contractor, sub-contractors and suppliers must verify all dimensions on site prior to the commencement of any work.
 4. This drawing is to be read in conjunction with all relevant engineers and specialist sub-contractors drawings and specifications.
 5. Any discrepancies are to be brought to the designers attention.

ELEVATION KEY

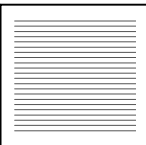


Indicates brickwork to consist of a mixture of Red & Buff as shown on 3D visuals




Ibstock - Rutland Red Stock



All About Bricks Buff Stock Facing Brick

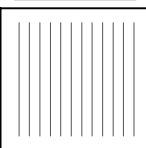

Indicates Rooftiles

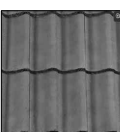

Indicates Redland Grovebury Tiles Slate Grey

Windows and doors - White UPVC Casement

Facia and Soffit - White UPVC

Rainwater goods - Black Half round gutters and round downpipes

Status

FOR APPROVAL

SWANN EDWARDS
ARCHITECTURE

Swann Edwards Architecture Limited, Swann Edwards Architecture,
Black Barn, Fen Road, Guyhirn, Wisbech, Cambs. PE13 4AA
t 01945 450694 e info@swannedwards.co.uk w www.swannedwards.co.uk

Job Title
Proposed Development,
Land off Main Road,
Quadrang, Spalding
for: ACD Developments Ltd

Date
January
2019

Drawn by
SHe
Checked by
JB

Drawing Title
Planning Drawing
Type C
Elevations

Job No.
SE-1095
Dwg No.
PP-2102

Sheet Size
A3
Revision
B