






front elevation

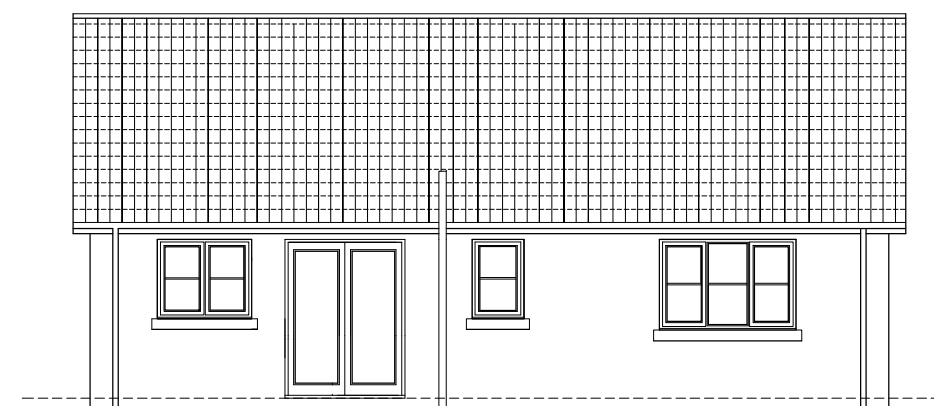


rear elevation

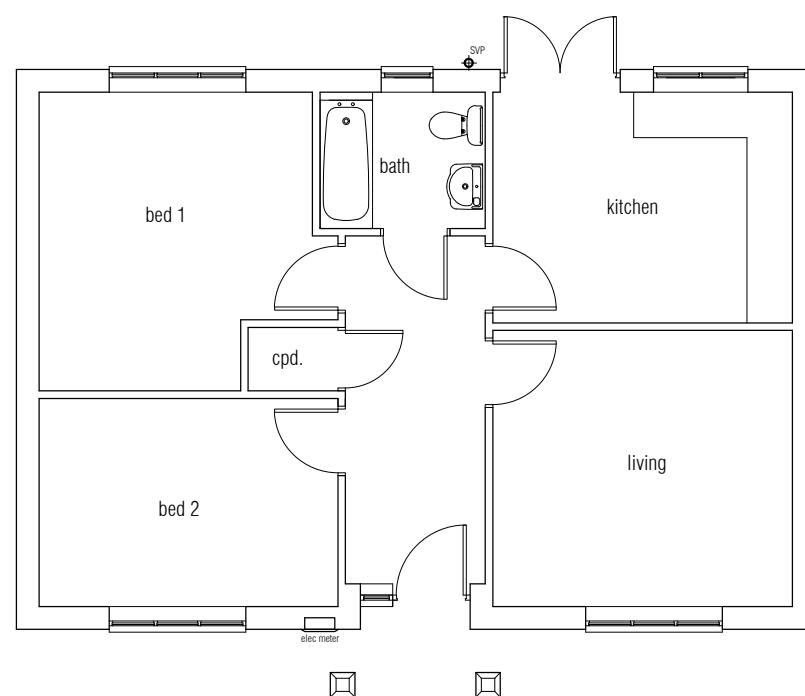

Floor Layout

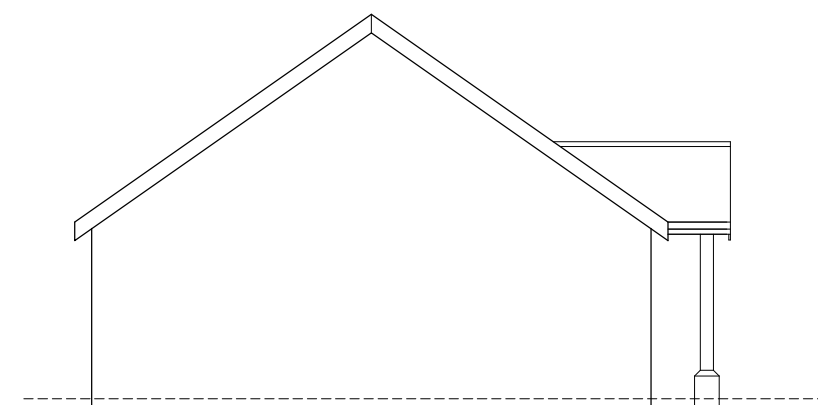

side elevations

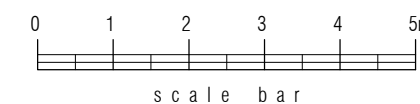

rev B - 03/25 meter box, svps added
rev A mar24 - plot schedule amended
(plot 1 omitted)