






front elevation

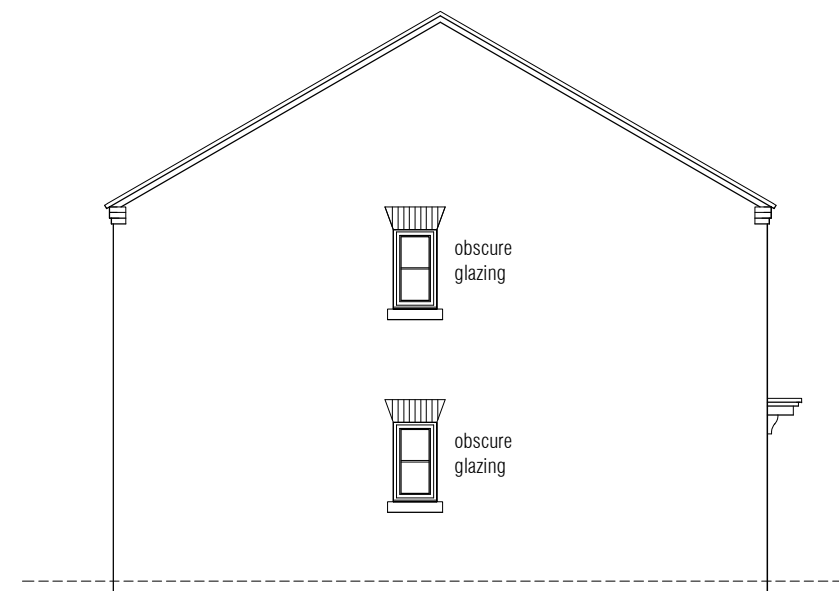


side elevation

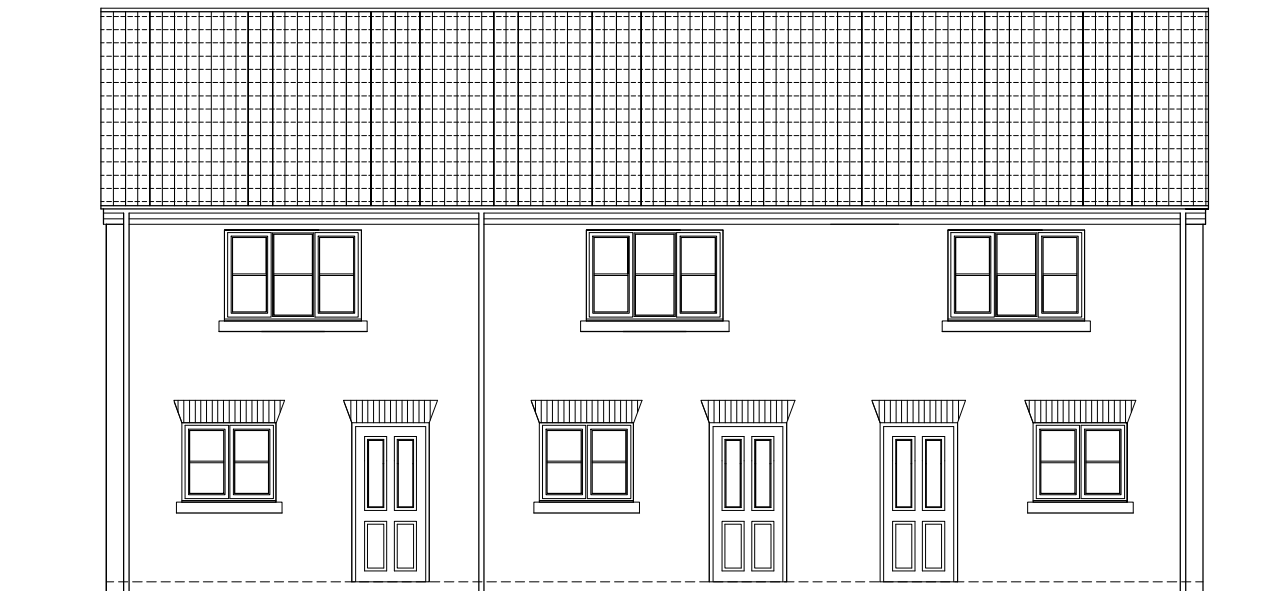

rear elevation

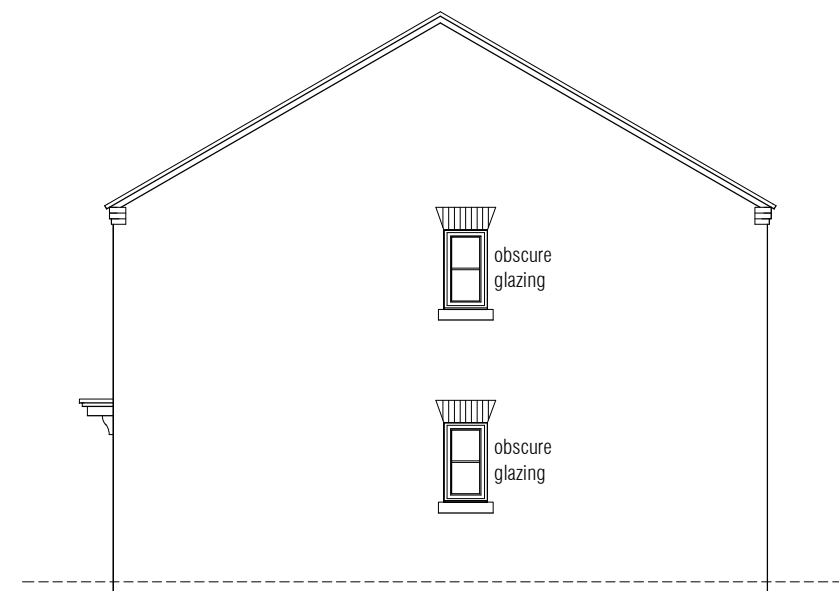

side elevation

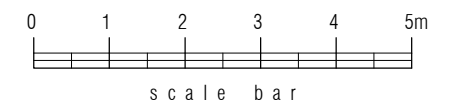

revA - 03/25 meter boxes added