




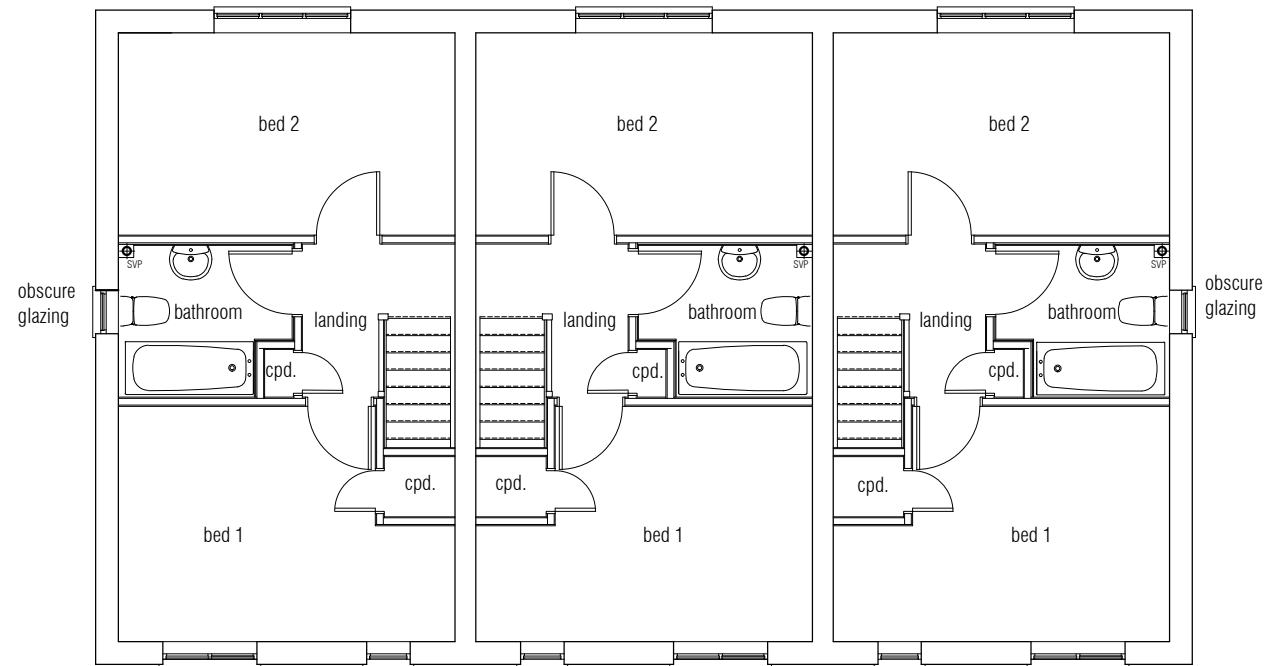

first floor

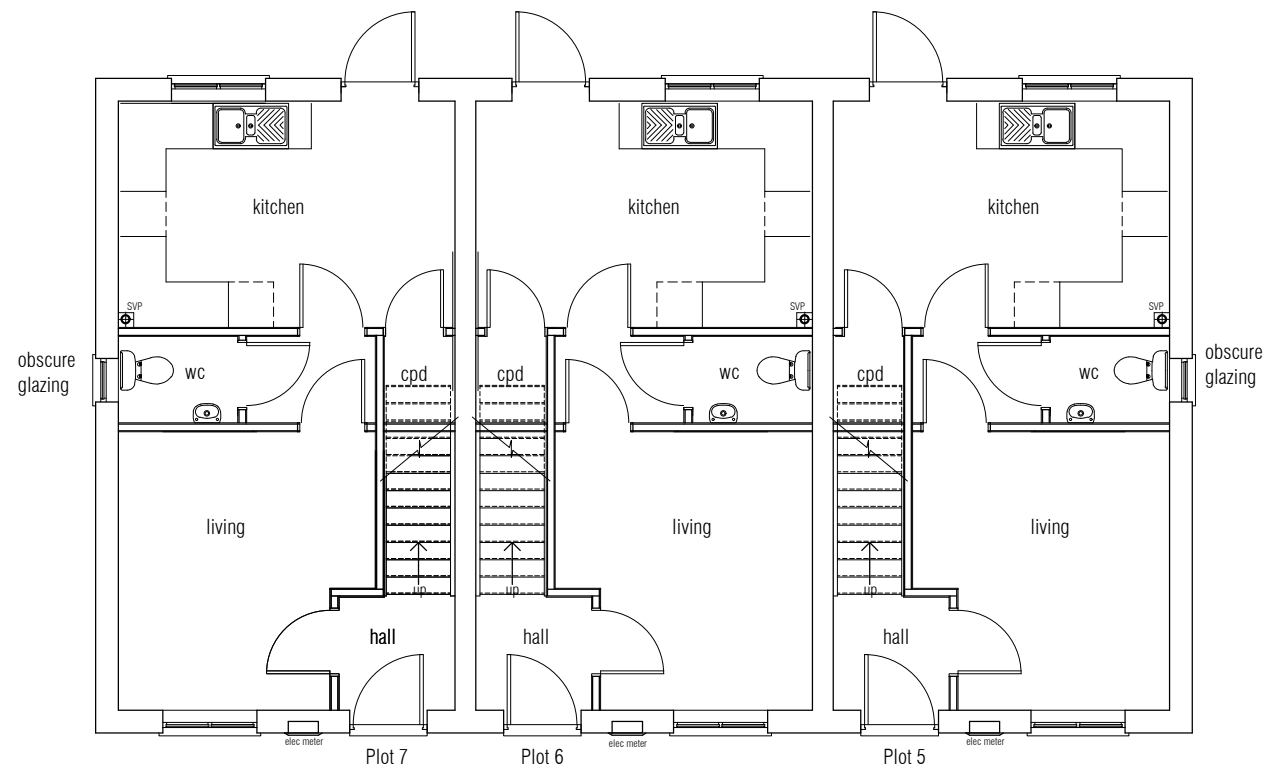

ground floor

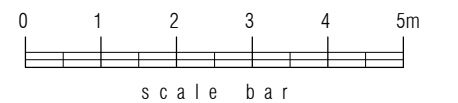

revA - 03/25 meter box, svps added