






front elevation

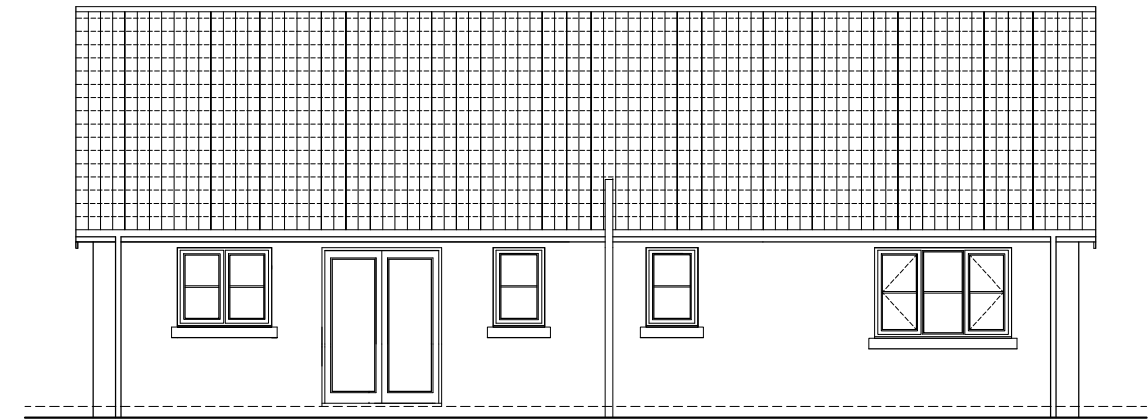


rear elevation

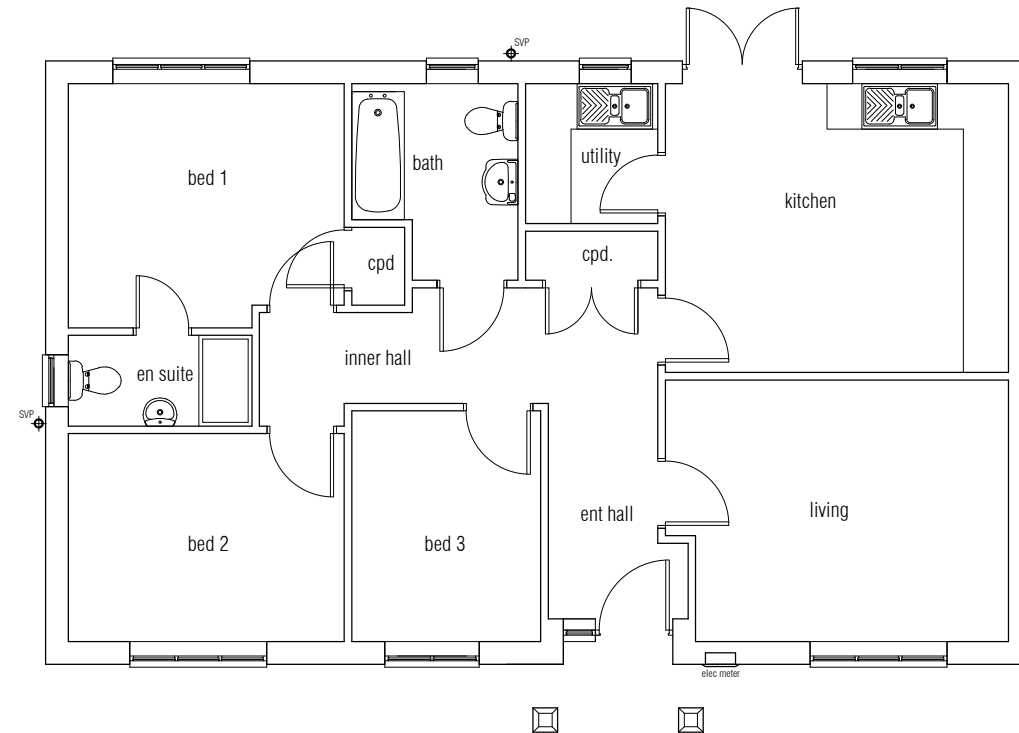


Floor Layout

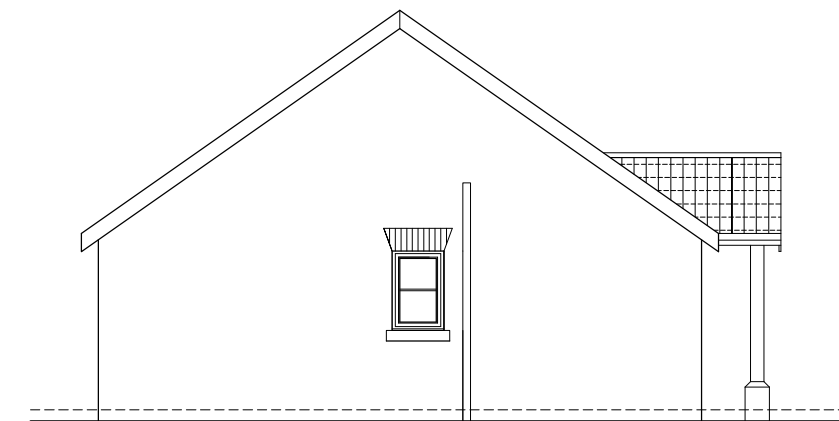

side elevation

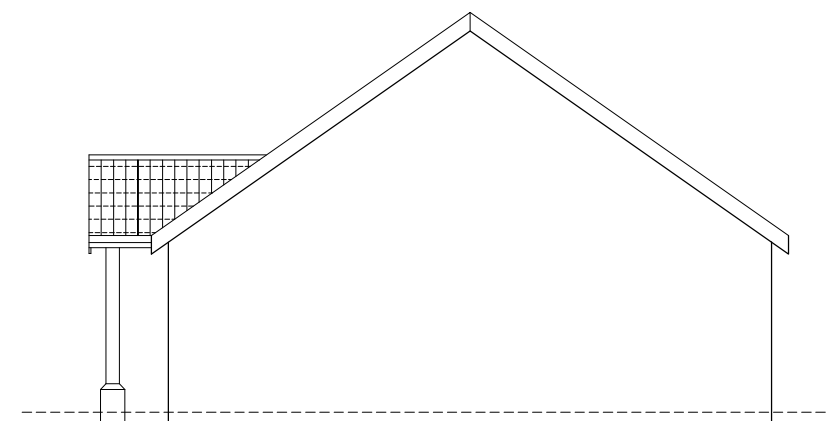

side elevation

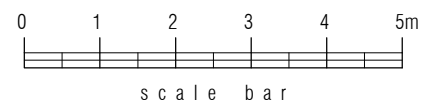

revA - 03/25 meter box, svps added