




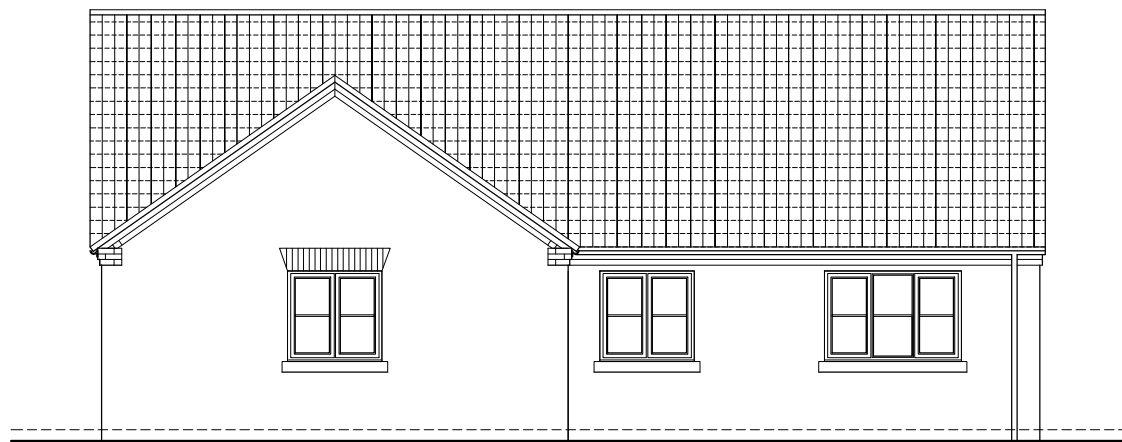

front elevation

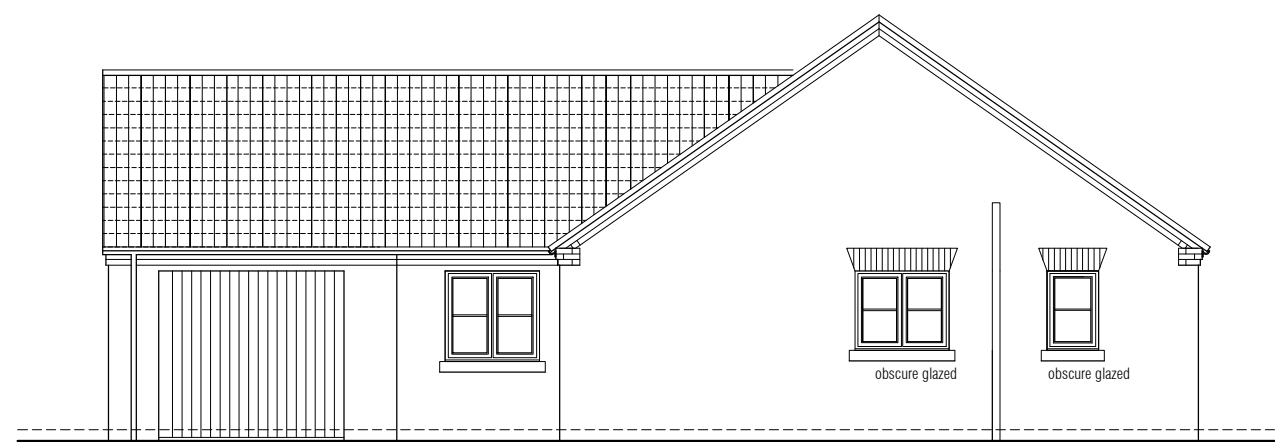


side elevation

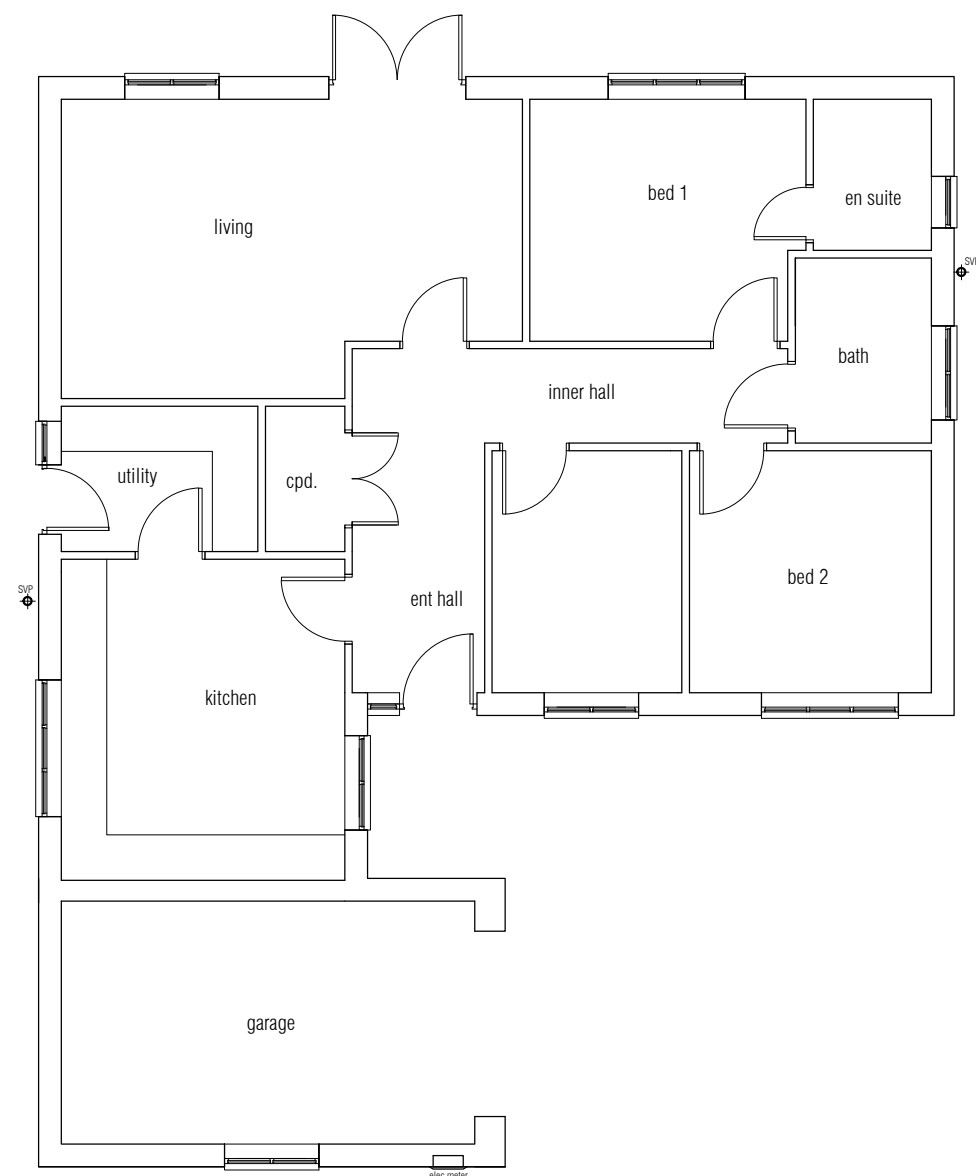

Floor Layout



side elevation

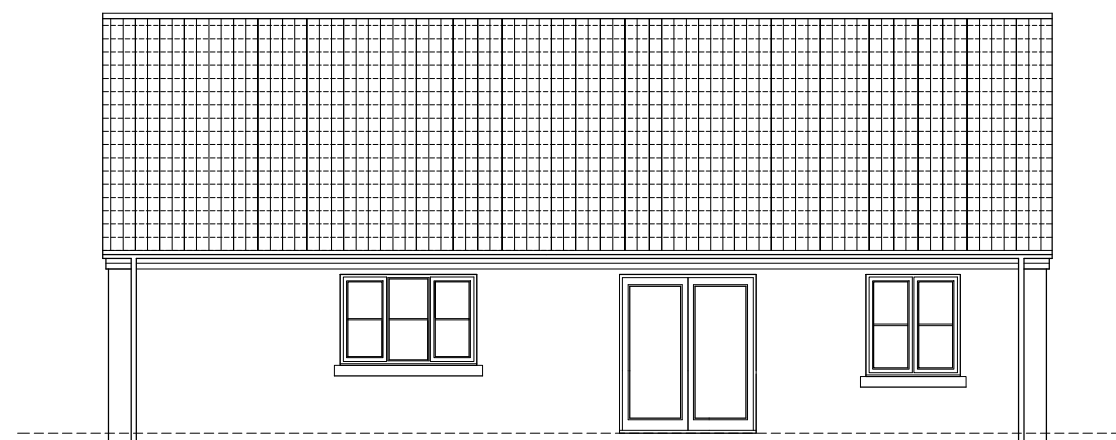

rear elevation



revA - 03/25 meter box, svps added