




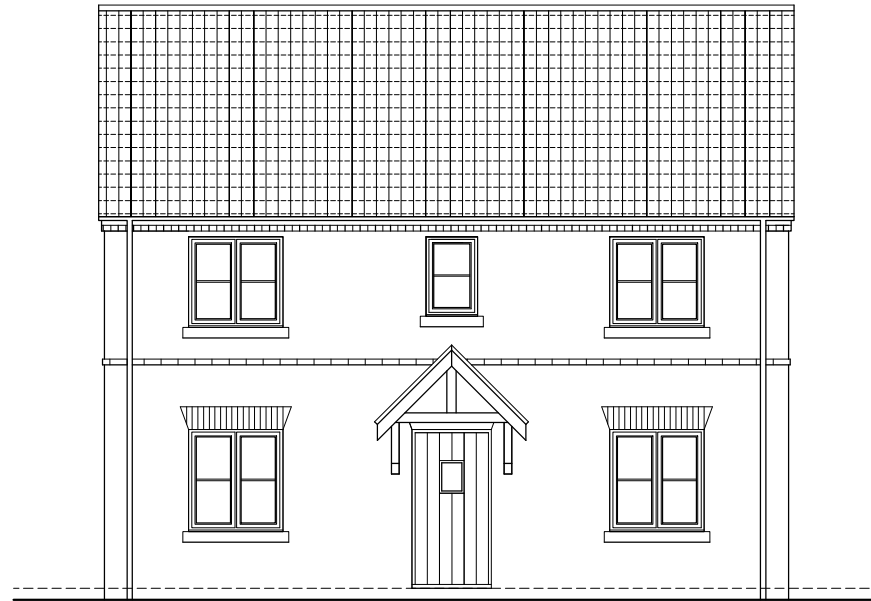


front elevation

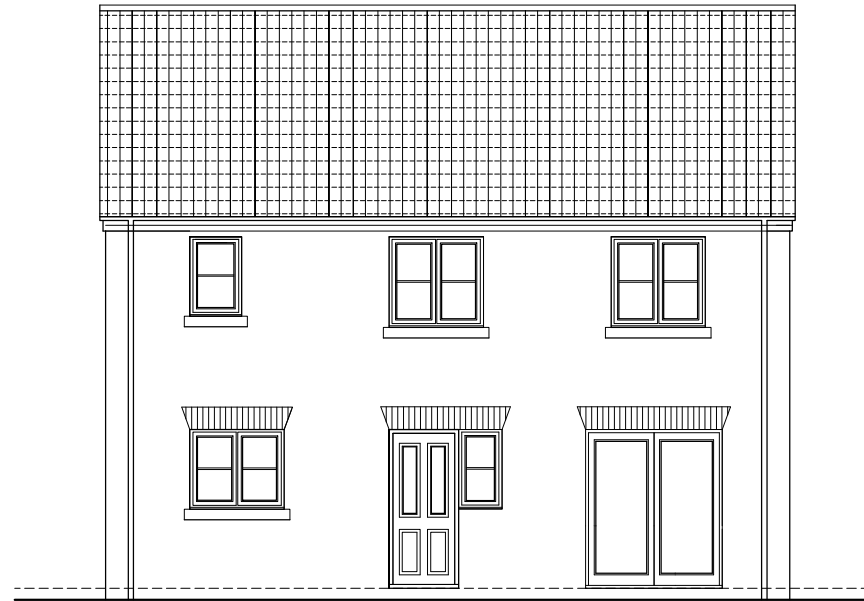


rear elevation

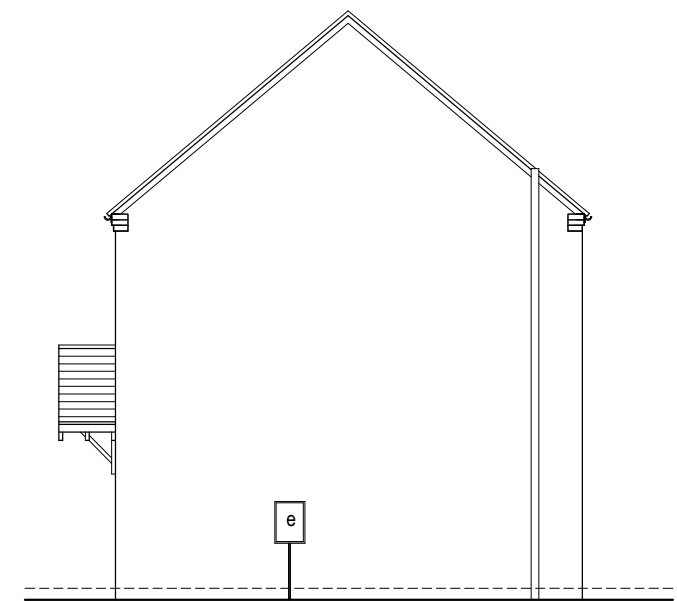


side elevation

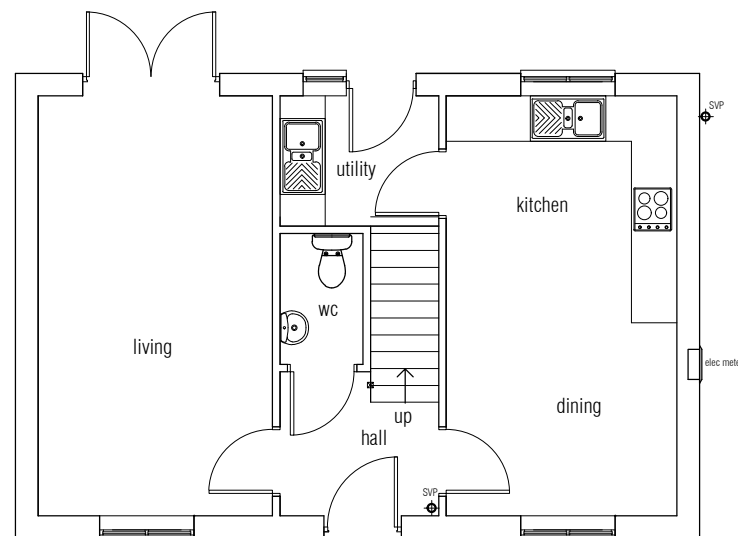


Ground Floor Layout

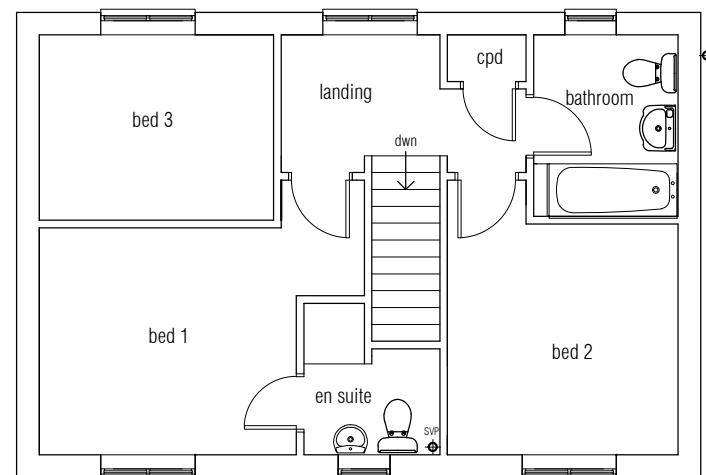

First Floor Layout

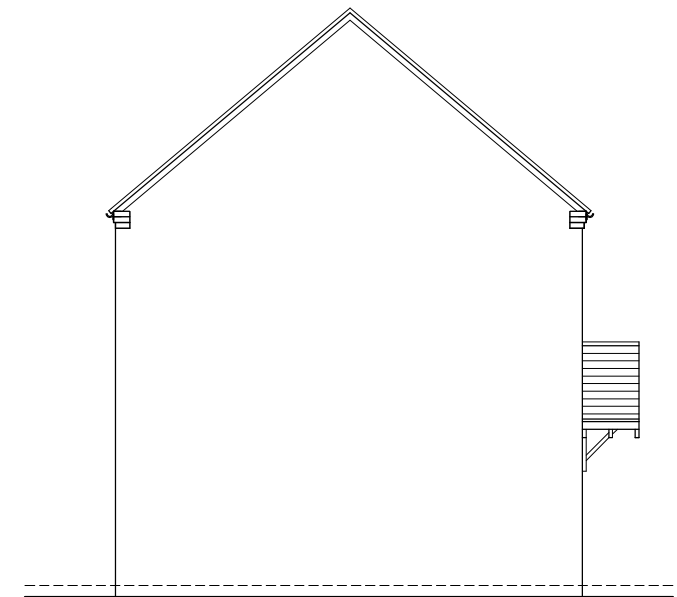

side elevation

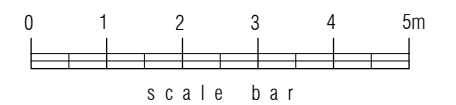

Rev B - mar 25 - meter box and svps added
Rev A - apr 24 - floor plan handed