






front elevation

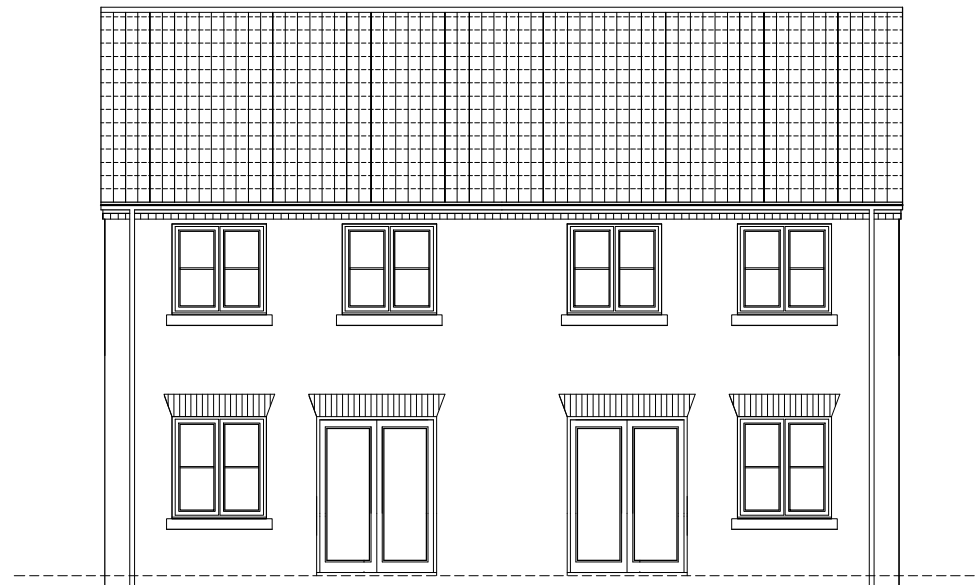


rear elevation

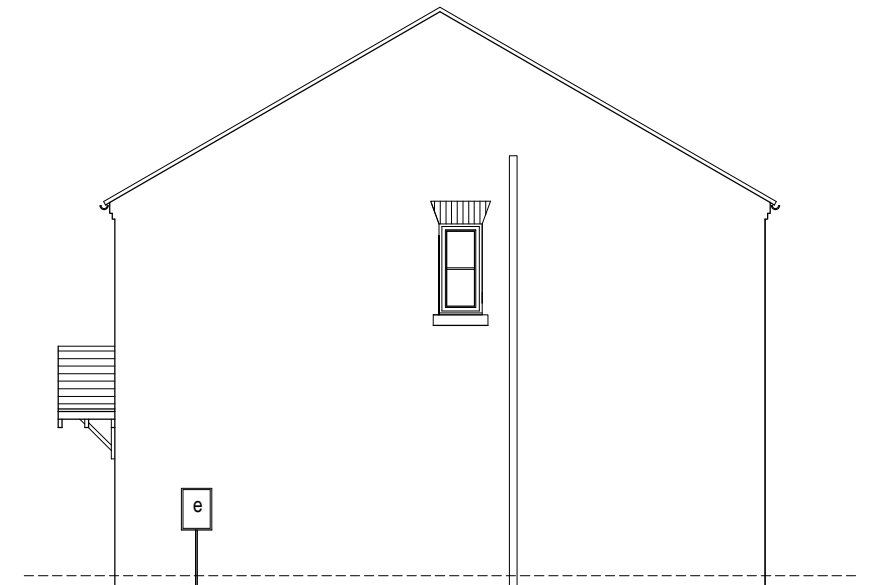

side elevations

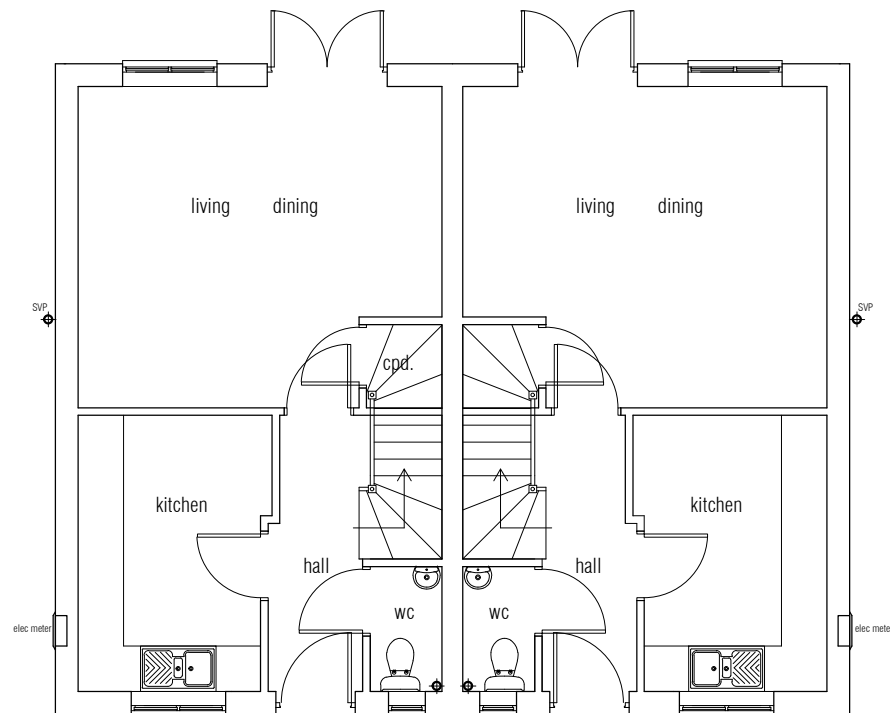

Ground Floor Layout

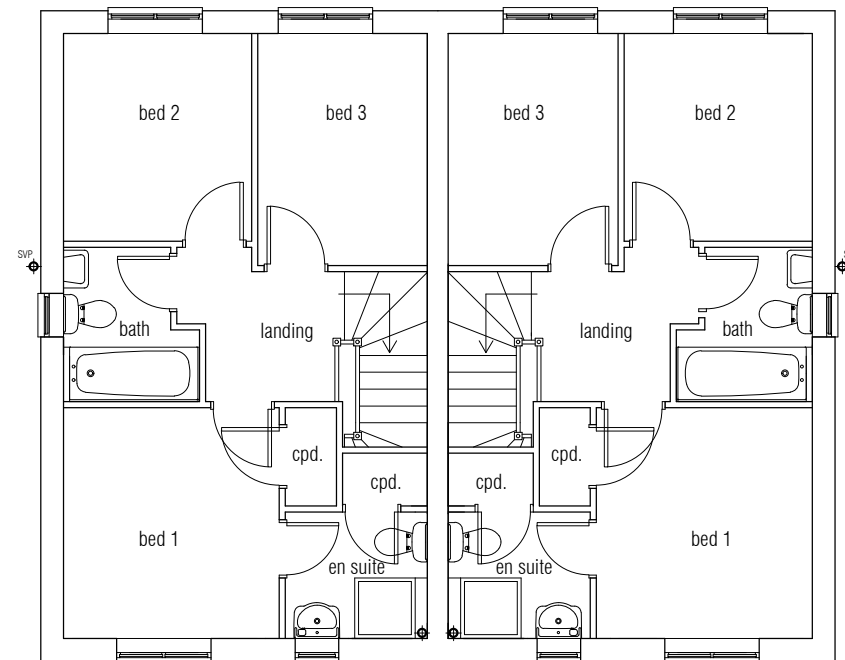

First Floor Layout



revA - 03/25 meter box, svps added