





front elevation




rear elevation

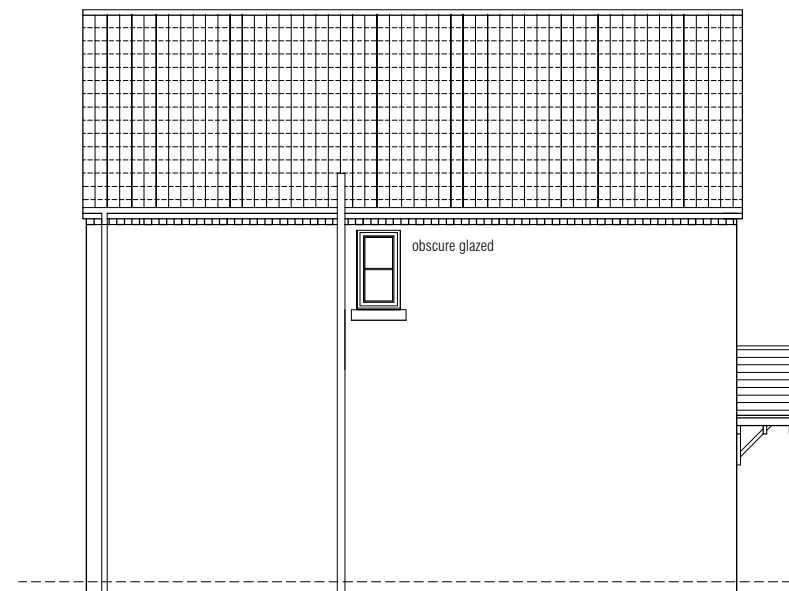


side elevation

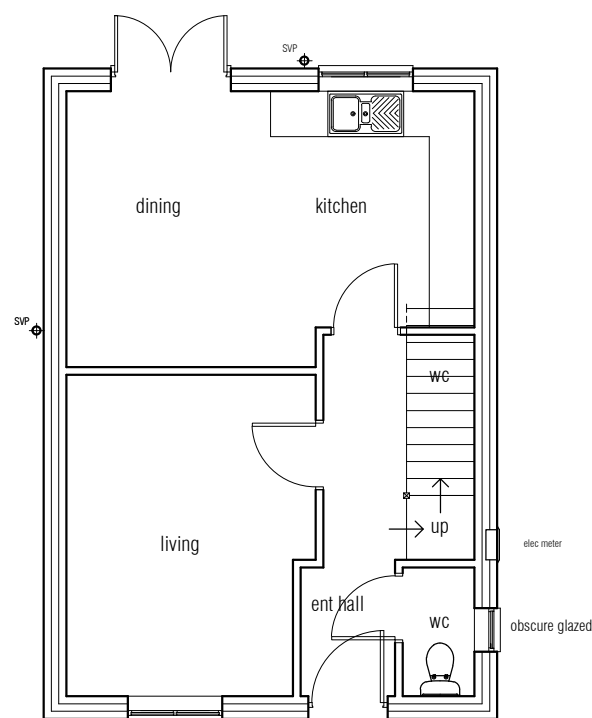


ground floor

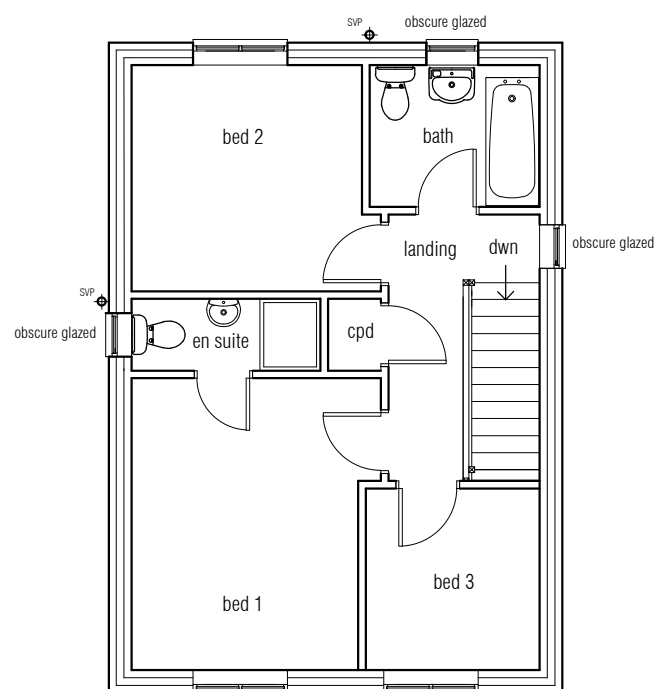

first floor

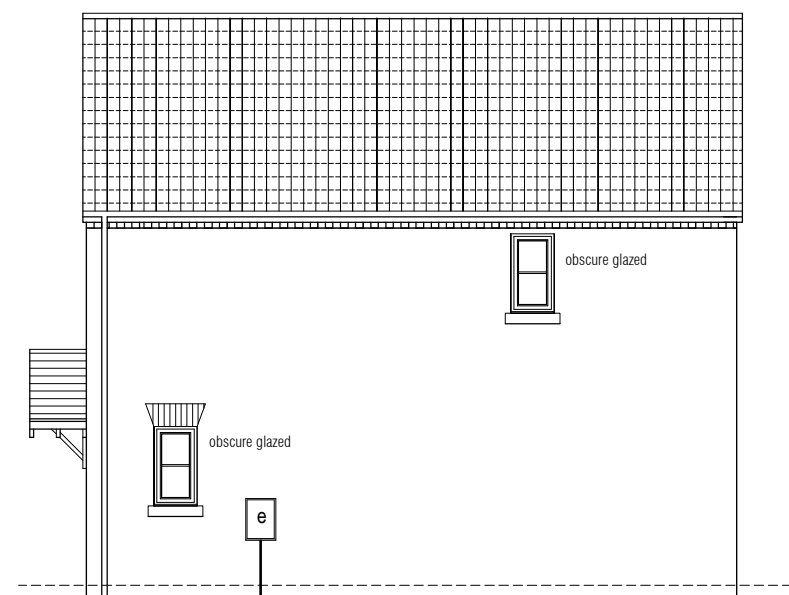

side elevation

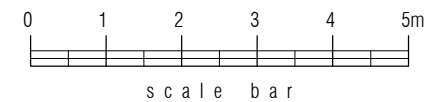

revA - 03/25 meter box, svps added