
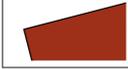
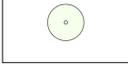
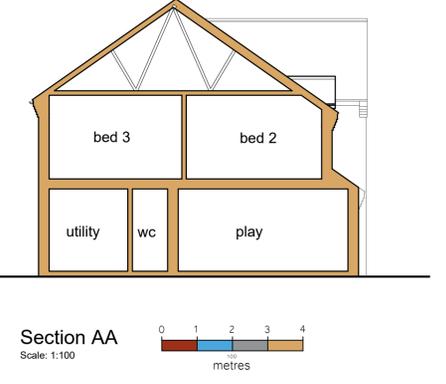



- General Notes**
- All dimensions are shown in 'mm' unless otherwise stated.
 - The contractor, sub-contractors and suppliers must verify all dimensions on site prior to the commencement of any work.
 - This drawing is to be read in conjunction with all relevant engineers and specialist sub-contractors drawings and specifications.
 - Any discrepancies are to be brought to the designers attention.

SITE KEY

-  Indicates surveyed buildings
-  Indicates unsurveyed buildings taken from OS map
-  Indicates unsurveyed trees/planting
-  Indicates existing site access
-  Indicates site risks

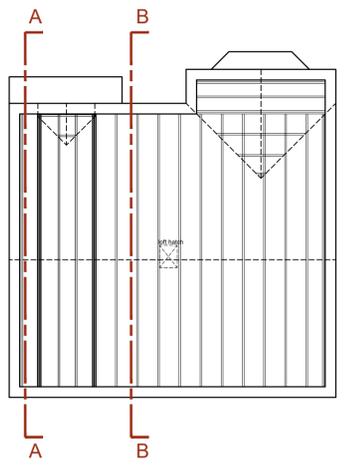


Roof Plan
Scale: 1:100


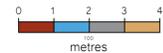


Front elevation (S)
Scale: 1:100


Side elevation (E)
Scale: 1:100

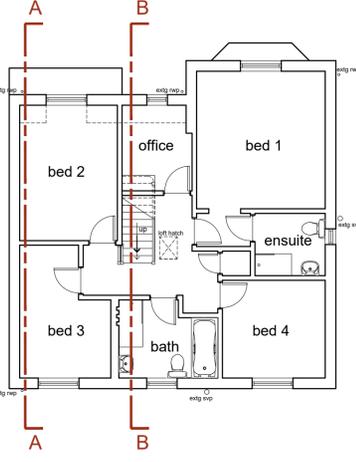


First Floor Plan
Scale: 1:100

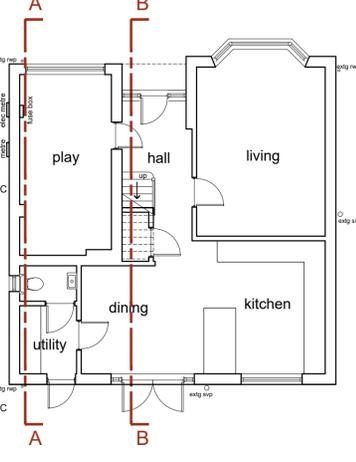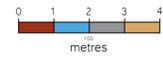


Ground Floor Plan
Scale: 1:100

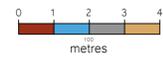

Site Plan
Scale: 1:200

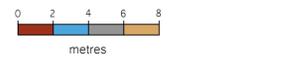

Location Plan
Scale: 1:1250

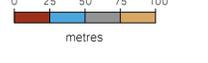

SITE RISK NOTIFICATION KEY
To be used with reference to the accompanying Project Risk Register

R01	Electricity supply	R02	Drainage
R03	Access	R04	Unknown contamination
R05	Known services		

Status
AS EXISTING

SWANN EDWARDS ARCHITECTURE
Swann Edwards Architecture Limited, Black Barn, Fen Road, Guyhim, Wisbech, Cambs. PE 13 4AA
t 01945 450694 e info@swannedwards.co.uk w www.swannedwards.co.uk

Job Title Proposed Extensions and Alterations at Casswell, Quadding Spalding For: Mr and Mrs Boekeslyn	Date Aug 2025	Drawn by BR
Drawing Title Survey Drawing	Job No. SE-2376A	Checked by GE
	Dwg No. 100	Sheet Size A1
		Revision