





Proposed Block Plan  
Scale 1:500

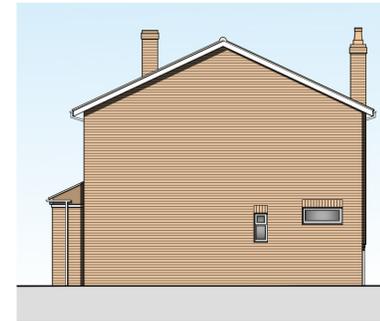

Existing Side (NW) Elevation  
Scale 1:100

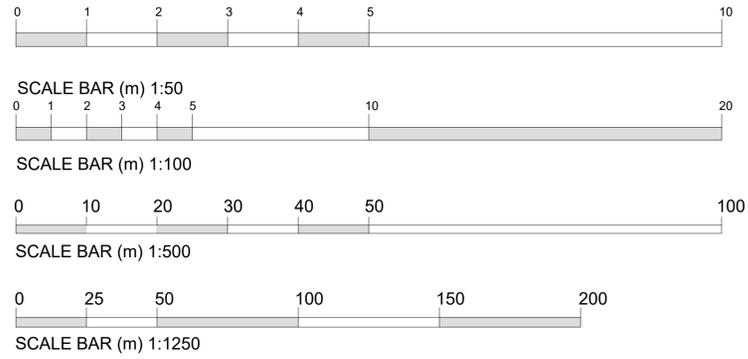


Proposed Side (NW) Elevation  
Scale 1:100



Existing Rear (SW) Elevation  
Scale 1:100



Proposed Rear (SW) Elevation  
Scale 1:100

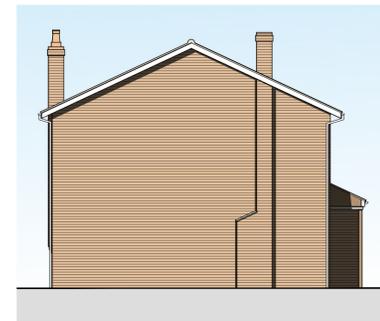


Existing Side (SE) Elevation  
Scale 1:100




Proposed Side (SE) Elevation  
Scale 1:100



Site Location Plan  
Scale 1:1250

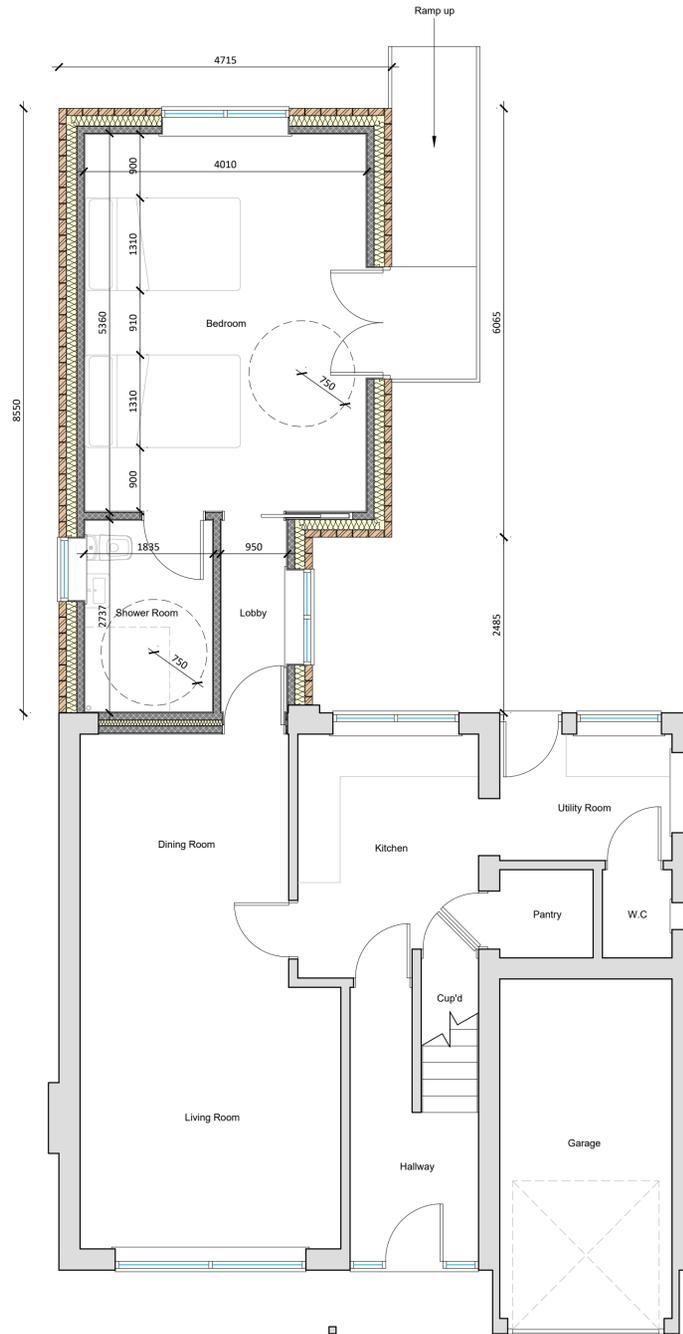

Proposed Ground Floor Plan  
Scale 1:50

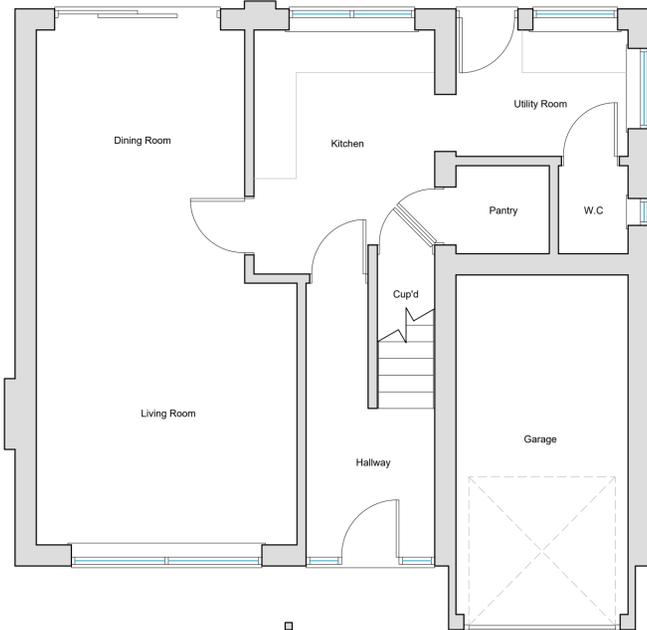

Existing Ground Floor Plan  
Scale 1:50

REV.	DESCRIPTION	DATE
C	Scheme altered following site meeting	Jan 2024
B	Amended scheme 2	Apr 2023
A	Amended scheme 1	Apr 2023

PROJECT: SINGLE STOREY REAR EXTENSION	
DRAWING: EXISTING & PROPOSED FLOOR PLANS EXISTING & PROPOSED ELEVATIONS SITE LOCATION PLAN PROPOSED BLOCK PLAN	
SIZE: A1	CLIENT: Mr & Mrs Clark
DATE: 08/03/2023	SCALE: as labelled
APPROVED: SN	DRAWING BY: JC
SHEET: 0384/23/01C	



DESCRIPTION:  
SINGLE STOREY REAR EXTENSION  
TO FORM ACCESSIBLE BEDROOM &  
BATHROOM AT 26 OAKLEY DRIVE,  
ESPAULING, LINCOLNSHIRE, PE11 2SN

NOTES: THIS DRAWING/SCHEME INCLUDING ALL ITS CONTENTS REMAINS THE PROPERTY OF JC ARCHITECTURAL CONSULTANT. NO UNAUTHORIZED COPYING OR REPRODUCTION IN ANY FORM IS PERMITTED WITHOUT OBTAINING PRIOR WRITTEN PERMISSION FROM JC ARCHITECTURAL CONSULTANT. JC ARCHITECTURAL CONSULTANT RESERVES THE RIGHT TO MODIFY THIS INFORMATION AT ANY TIME. ALL DIMENSIONS ARE TO BE CONFIRMED ON SITE BY CONTRACTOR. ANY DISCREPANCIES ARE TO BE REPORTED TO JC ARCHITECTURAL CONSULTANT IMMEDIATELY.  
THE DESIGN HAS BEEN UNDERPANELLED AS FAR AS POSSIBLE TO AVOID RISKS TO HEALTH AND SAFETY OR TO REDUCE AND CONTROL THE EFFECTS OF ANY UNDESIRABLE HIGHWAY RELLEVANT INFORMATION REGARDING RISKS WHICH ARE NOT ABLE TO BE ELABORATED WILL BE INCLUDED WITHIN THE PROJECT HEALTH AND SAFETY FILE.