

Key

SURVEY STATIONS				
Name	Easting	Northing	Height	Remark
STN_S1	-7.465	278.879	10.000	
STN_S3	-15.147	240.444	9.503	


The survey grid is Local at STN S1
 Surveyed boundary features are not necessarily legal boundaries
 All utilities have been identified to the best of the surveyors knowledge.
 The correct identification can not be 100% guaranteed and should be independently verified prior to use in any design or building works.
 Services may be obscured by parked cars, leaf litter or building materials etc.

LINETYPE LEGEND

---	Bargeboard (U/S)	---	U/S Gutter
---	Bottom of Bank	---	Top of Gutter
---	Beam Bottom	---	Hedge - Conifer
---	Building Face	---	Hedge - Deciduous
---	Block/Brick Paving	---	Hedge Face
---	Barrier Rail	---	Roof Hip
---	Bush	---	Internal Boundary
---	Beam Top	---	Kerb
---	Canopy over	---	Outbuilding
---	Cable Duct	---	Paving Slabs
---	Concrete Edge	---	Pool Edge
---	Drainage Channel	---	Pipe Run
---	Road C/Line	---	Play Surface
---	Decking	---	Pond
---	Building Demolished	---	Ridge
---	Invert of Ditch	---	Rail
---	Eaves/Underside Fascia	---	Shed Outbuilding
---	External Boundary	---	Top of Bank
---	Electricity Poles & Wires	---	Tarmac Edge
---	Electricity Wires	---	Track Edge
---	Face of cladding	---	Telecom Pole
---	Fence	---	Tree Canopy
---	Post and Rail Fence	---	Telecom Wire
---	Falling or Panel Fence	---	US Coping
---	Rope Fence	---	US Tiles/Sheeting
---	Security Fence	---	Verge (Roof)
---	Wire Fence	---	Waters Edge
---	Foundation Wall	---	Face of wall
---	Grass Edge	---	Zip Line
---	Gravel Edge	---	

SYMBOL LEGEND

⊕	Bore Hole	⊕	Box	⊕	Bollard	⊕	Post Box
⊕	Gully Square	⊕	Cable TV Box	⊕	Post Box	⊕	Post Box
⊕	CCTV Camera	⊕	Cable TV Cover	⊕	Post Box	⊕	Post Box
⊕	Earth Rod	⊕	Cable TV Cover	⊕	Post Box	⊕	Post Box
⊕	Gate	⊕	Electric Cabinet	⊕	Post	⊕	Post
⊕	FH Marker/Post	⊕	Electric Cover	⊕	Post	⊕	Post
⊕	Hydrant Cover	⊕	Electric Cover	⊕	Post	⊕	Post
⊕	Kerb Gully	⊕	Gas Cover	⊕	Rodding Eye	⊕	Rodding Eye
⊕	Lamp Post	⊕	Gas Cover	⊕	Road Sign	⊕	Road Sign
⊕	Manhole SW	⊕	Inspection Chamber	⊕	Service Cover	⊕	Service Cover
⊕	Manhole	⊕	Inspection Chamber	⊕	S&VP	⊕	S&VP
⊕	Post Square	⊕	Litter Bin	⊕	Stop Valve	⊕	Stop Valve
⊕	Road Gully	⊕	Litter Bin	⊕	Stop Valve	⊕	Stop Valve
⊕	Road Gully	⊕	Litter Bin	⊕	Stop Valve	⊕	Stop Valve
⊕	Road Sign	⊕	Manhole	⊕	Telephone Box	⊕	Telephone Box
⊕	RWP Square	⊕	Manhole Foul	⊕	Telecom Cover	⊕	Telecom Cover
⊕	Survey Station	⊕	Manhole SW	⊕	Telecom Cabinet	⊕	Telecom Cabinet
⊕	Tree Conifer	⊕	Manhole	⊕	Traffic Light	⊕	Traffic Light
⊕	Tree Deciduous	⊕	Manhole Foul	⊕	Tree Stump	⊕	Tree Stump
⊕	Tree Multi Bole	⊕	Manhole Foul Pump	⊕	Unknown Cover	⊕	Unknown Cover
⊕	Washout Valve	⊕	Manhole SW	⊕	Unable to Lift	⊕	Unable to Lift
⊕	Balisha Beacon	⊕	Manhole Silt Trap	⊕	Water Cabinet	⊕	Water Cabinet
⊕	Bench	⊕	Manhole Silt Trap	⊕	Well	⊕	Well
⊕	Gully Round	⊕	Manhole Silt Trap	⊕	Water Meter/Valve	⊕	Water Meter/Valve

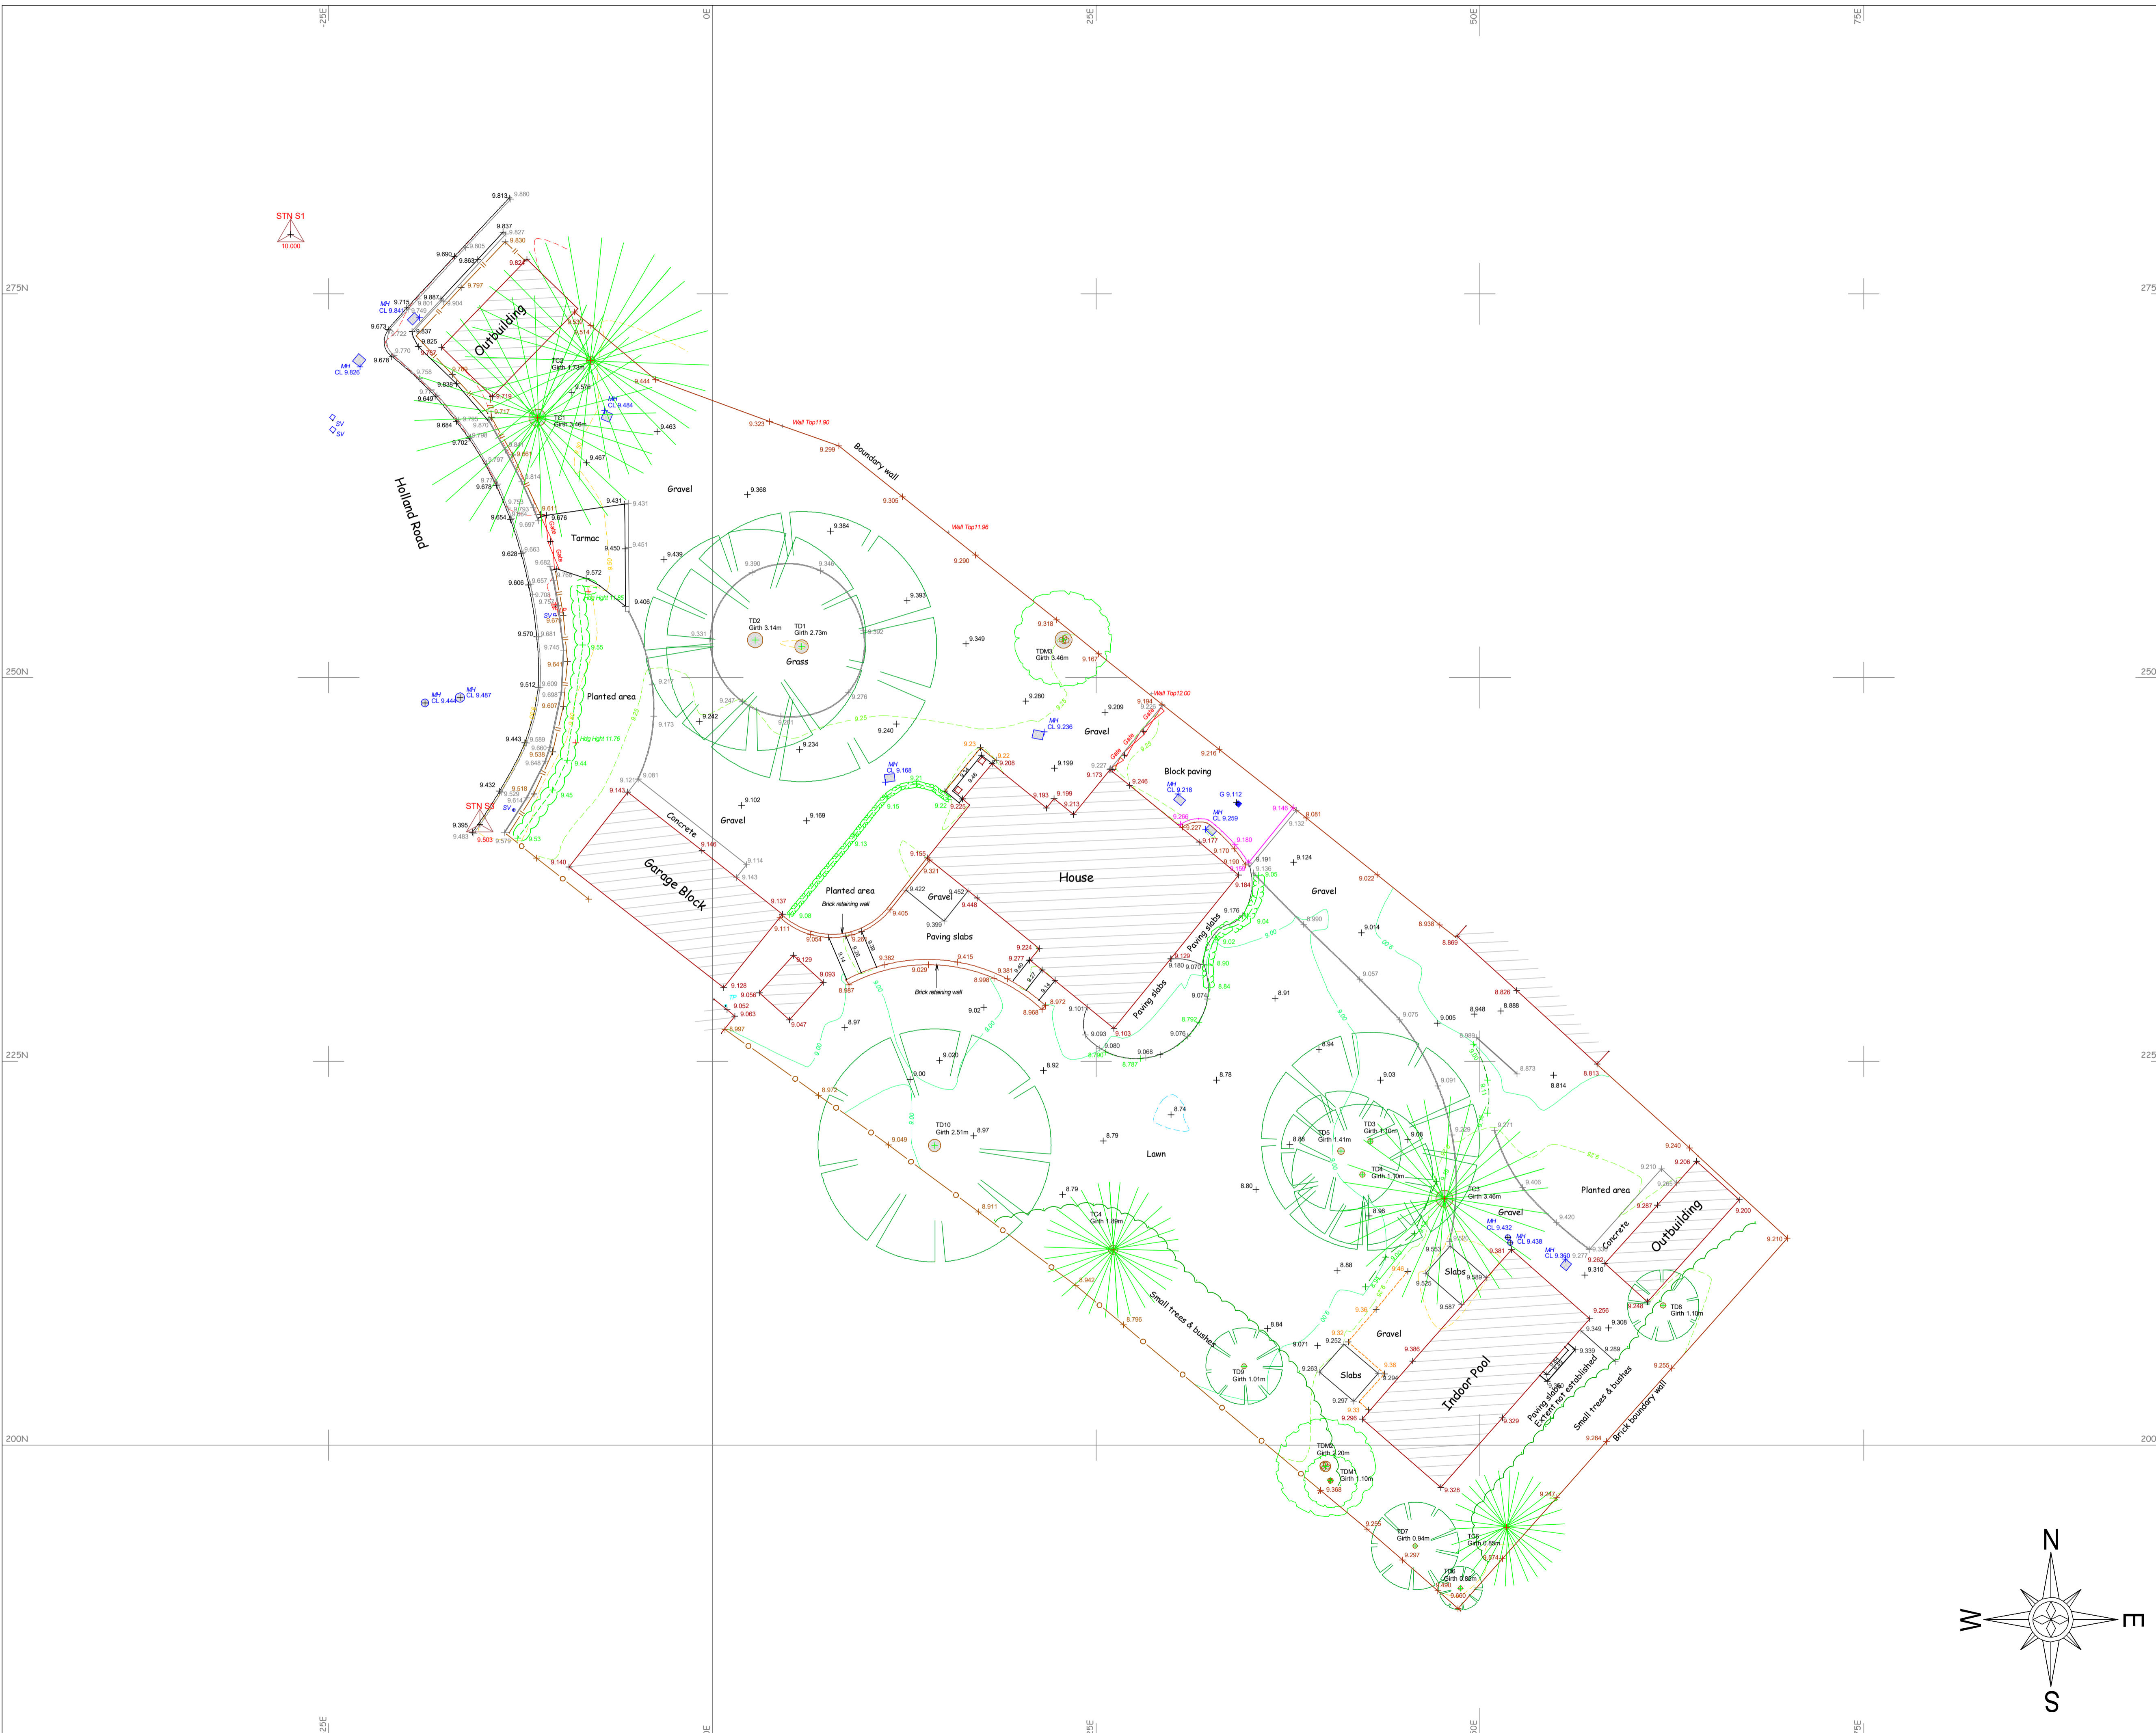

Lincolnshire Surveys
 John K Rowan ACABE
 Vale Cottage Caistor Lane Tealby
 Market Rasen Lincolnshire LN8 3XN
 Telephone: - 01 673 838 464
 Mobile: - 07 940 030 635
 john.rowan@lincs-surveys.co.uk
 www.lincs-surveys.co.uk

Project
 1 Holland Road
 Spalding
 PE11 1UL

Client
 Mr & Mrs G Adams
 1 Holland Road
 Spalding
 Lincs PE11 1UL

Title
 Topographical Survey

Surveyor	LR & JKR	Client Ref:	
Date	November 2024	Drawn By	JKR
Scale	1:200@A1	Checked By	JKR
Contract No.	24063	REVISION	
Drawing No.	01		*

ORIGINAL PAPER SIZE A1
 Please quote Contract No., Drawing No. & Revision in all Correspondence