



Principle Elevation (Front)


Side Elevations

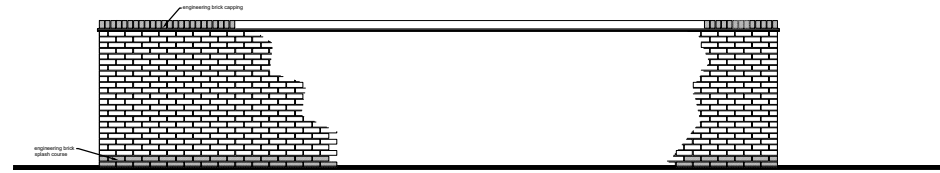

Rear Elevation

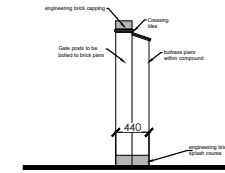

Section

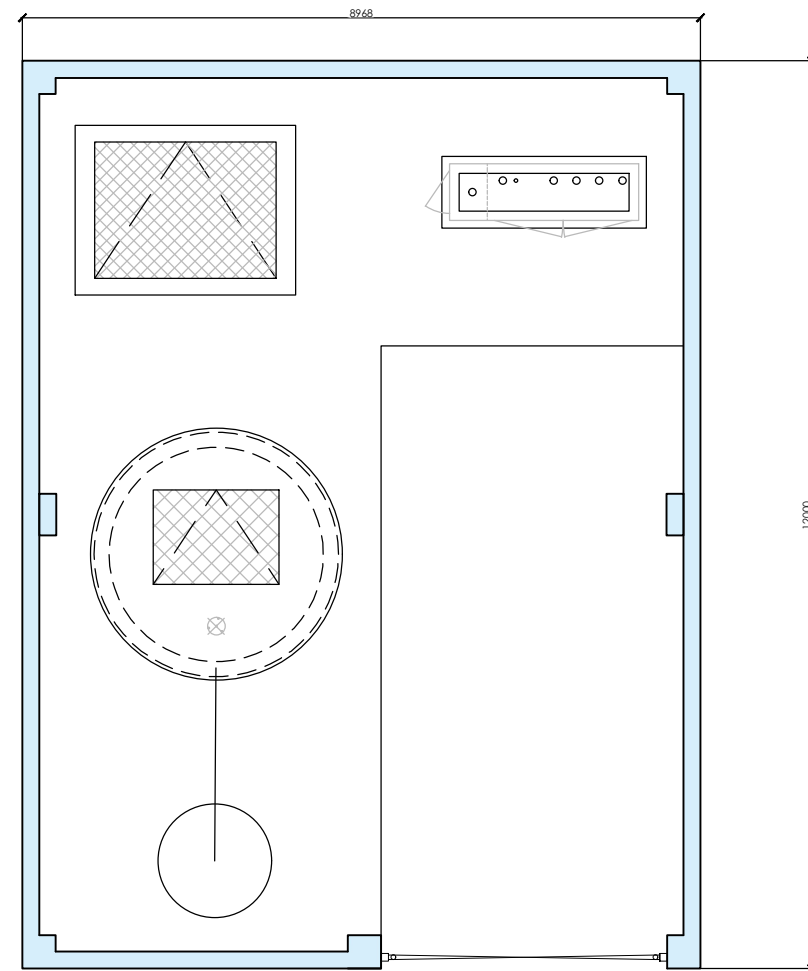

Pumping Station Layout
(Typical Layout)

↑
Principle Elevation (Front)

Pumping Station Compound

Plans & Elevations

HSR - PS/PD/01 Plan & Elevations 1:100 @A3