


**Ground Floor Plan**

S103 - 48m<sup>2</sup> / 516.6ft<sup>2</sup> (Ground Floor)  
 S104 - 52m<sup>2</sup> / 559.7ft<sup>2</sup> (First Floor)

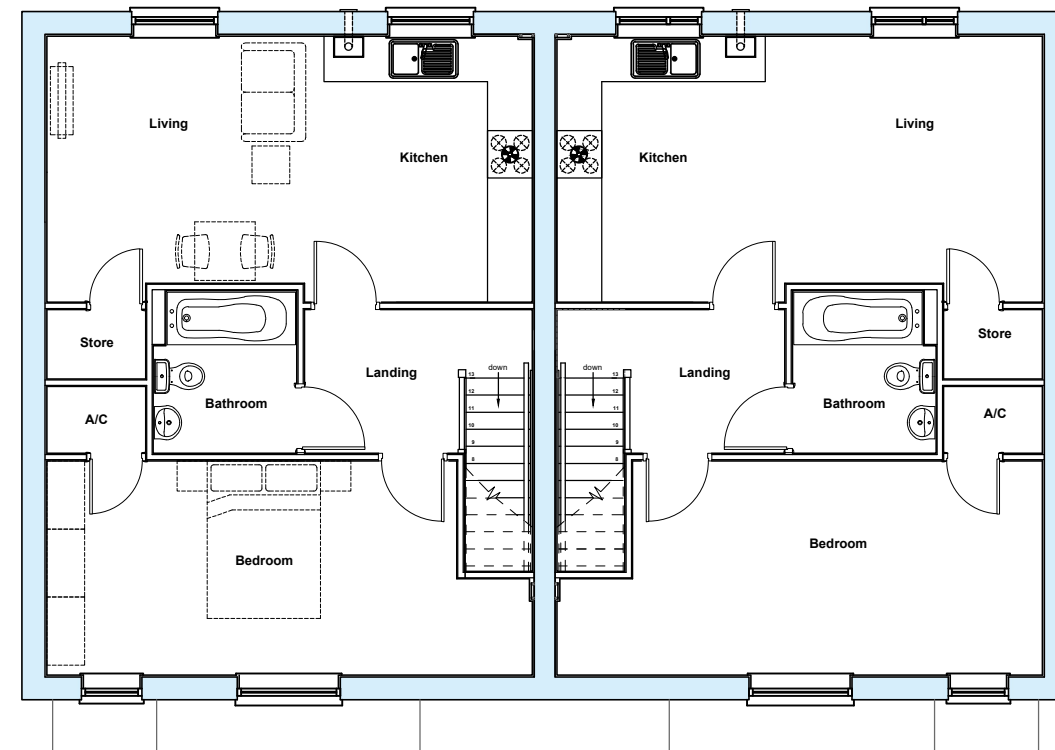

**First Floor Plan**

**House Type - Maisonette`s (S103 & S104)**

Floor Plans

