





Front Elevations

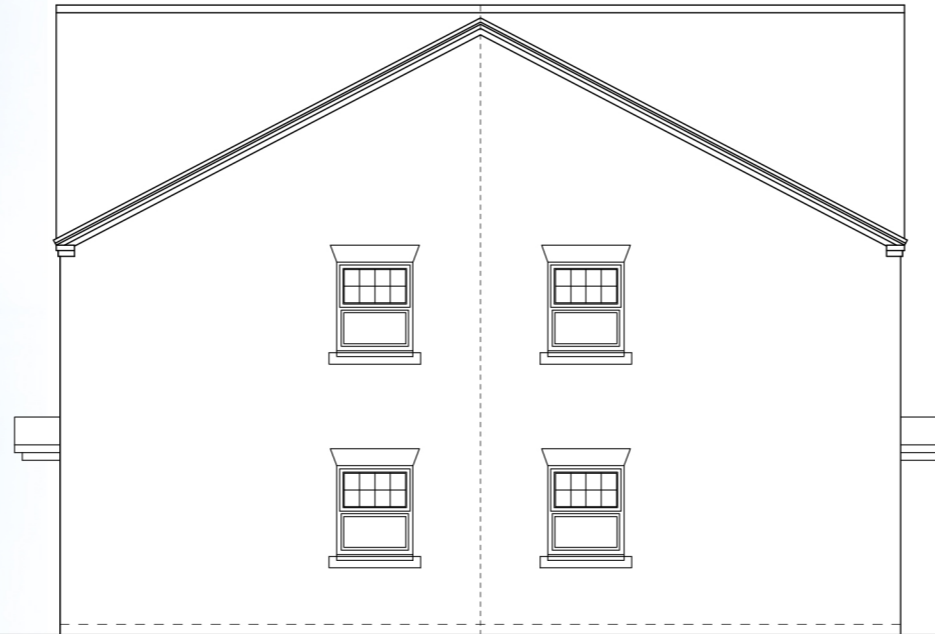

Right Side Elevation




Rear Elevation

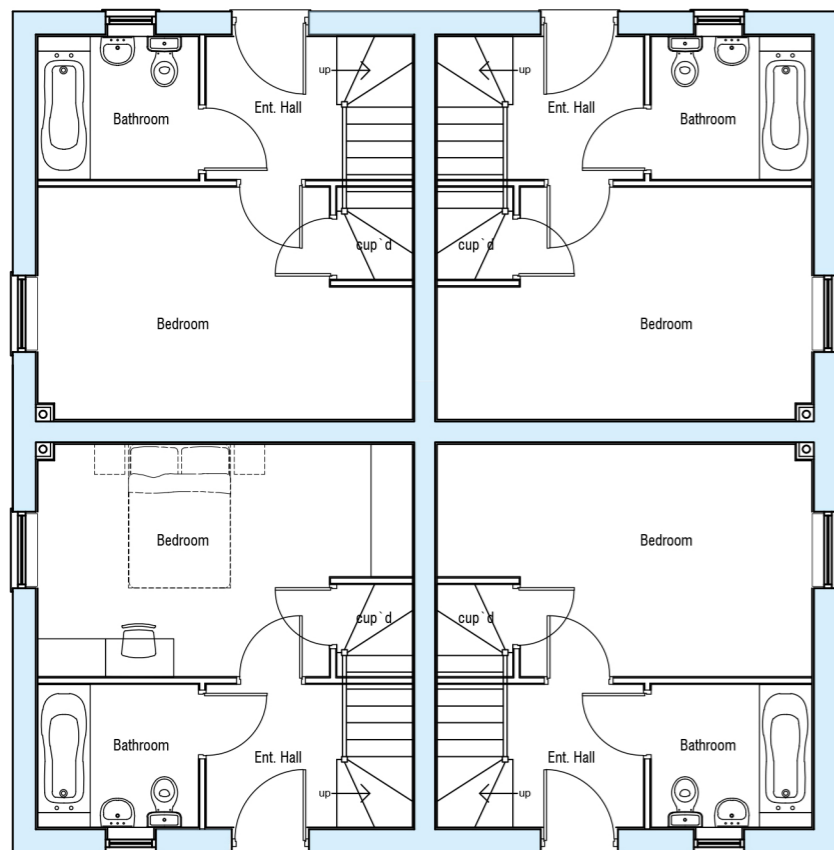


Ground Floor Plan

Internal Floor Area - 51.22m<sup>2</sup>

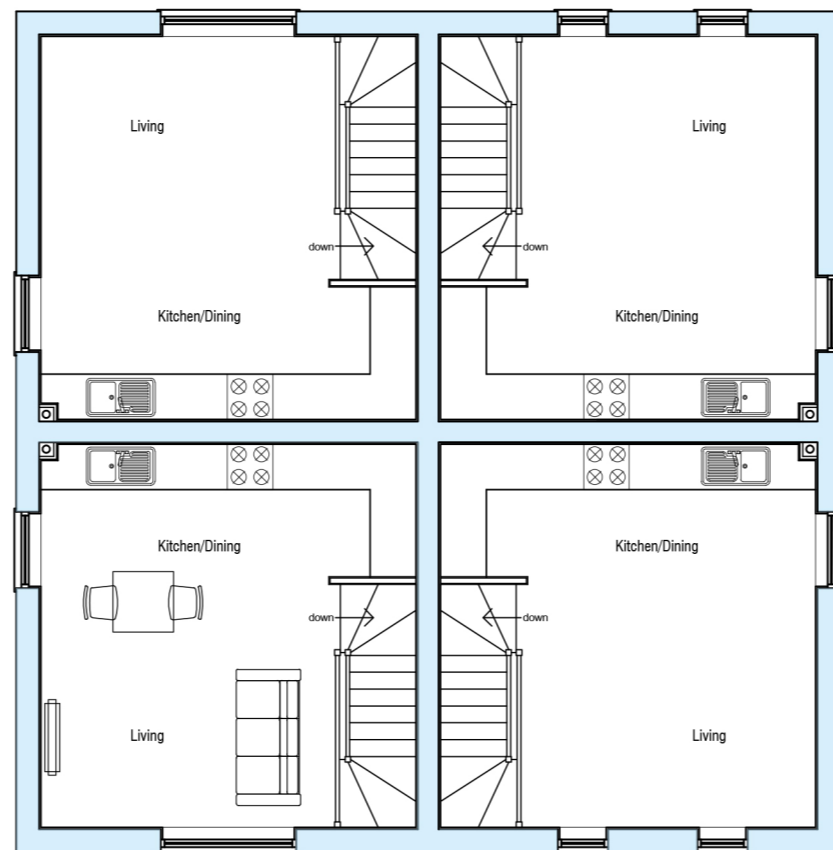

First Floor Plan

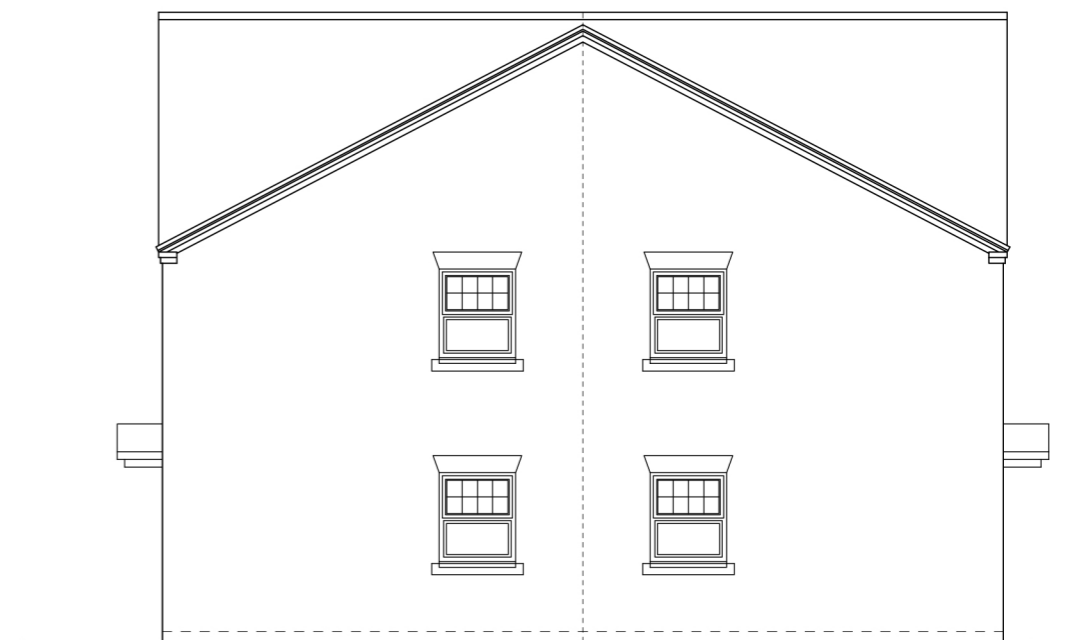

Right Side Elevation

# House Type - S107

Floor Plans

HT - S107- 01 - Floor Plans & Elevations

1:100 @A3

Feb 2025

MD



**SEAGATE**  
HOMES