





Front Elevation



Right Side Elevation

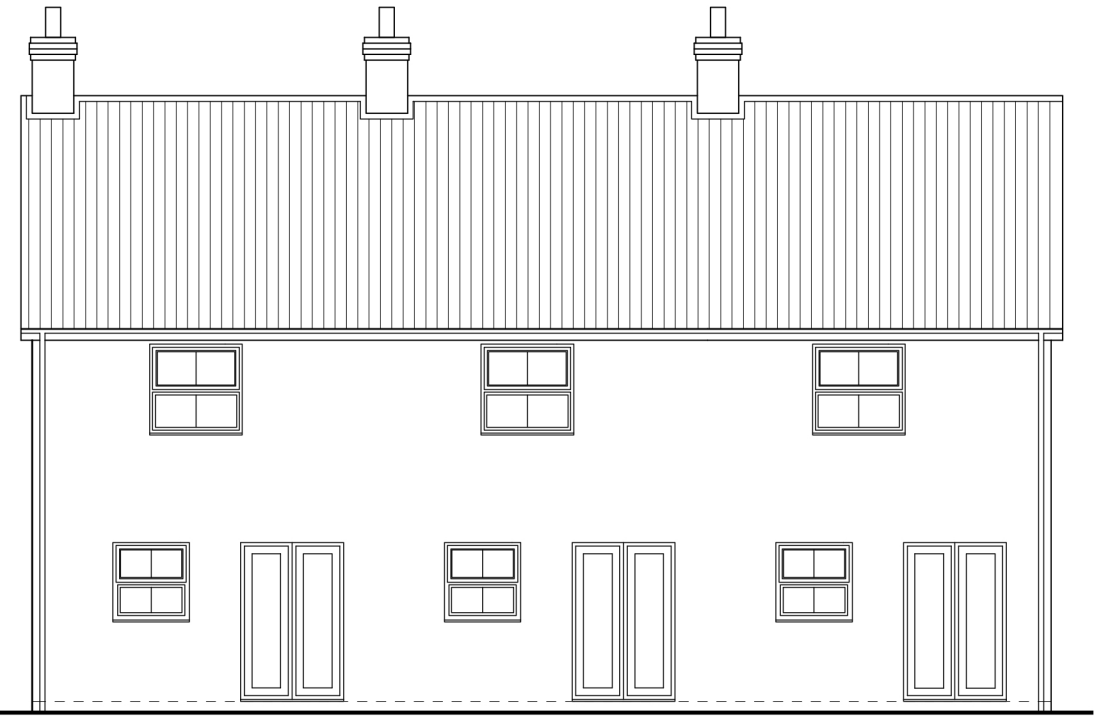

Rear Elevation

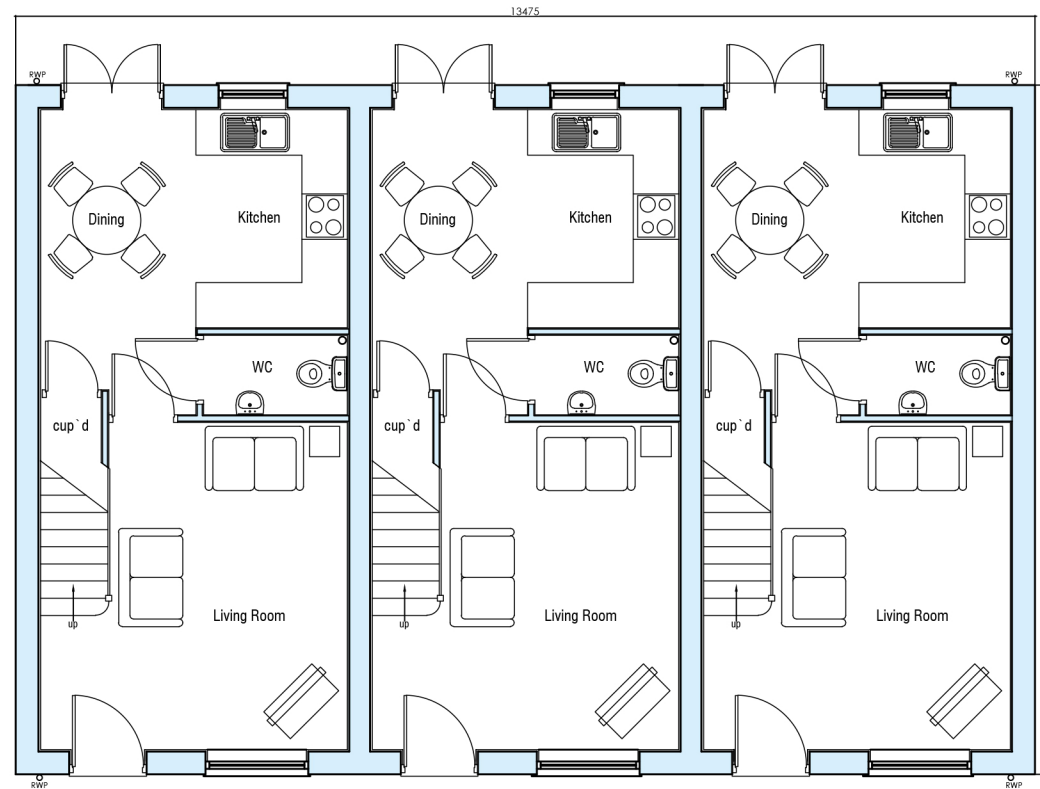


Ground Floor Plan

Total Floor Area - 69.94 m<sup>2</sup> / 752.84 ft<sup>2</sup>



First Floor Plan

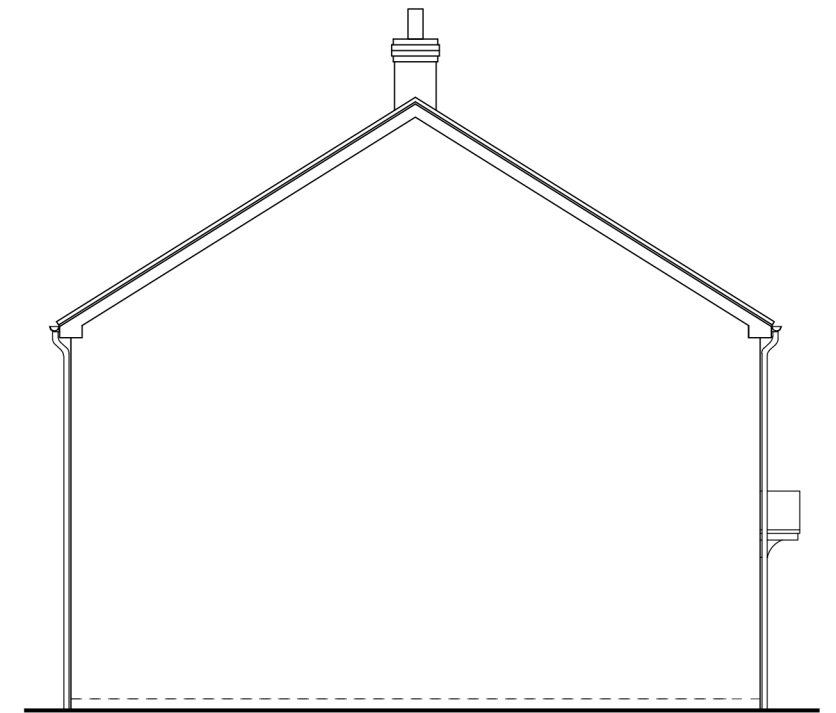

Left Side Elevation

# House Type S213 V3 (Terrace)

## Floor Plans & Elevations

S213V3- 01 - Plans & Elevations (Terrace Version) 1:100 @A3 November 2023 APS

