





Front Elevation

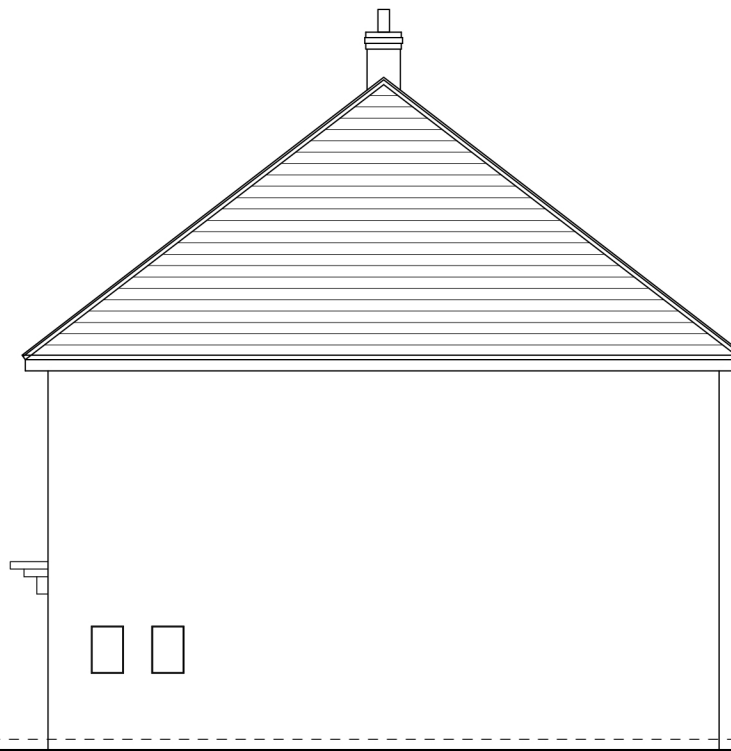


Side Elevation




Rear Elevation

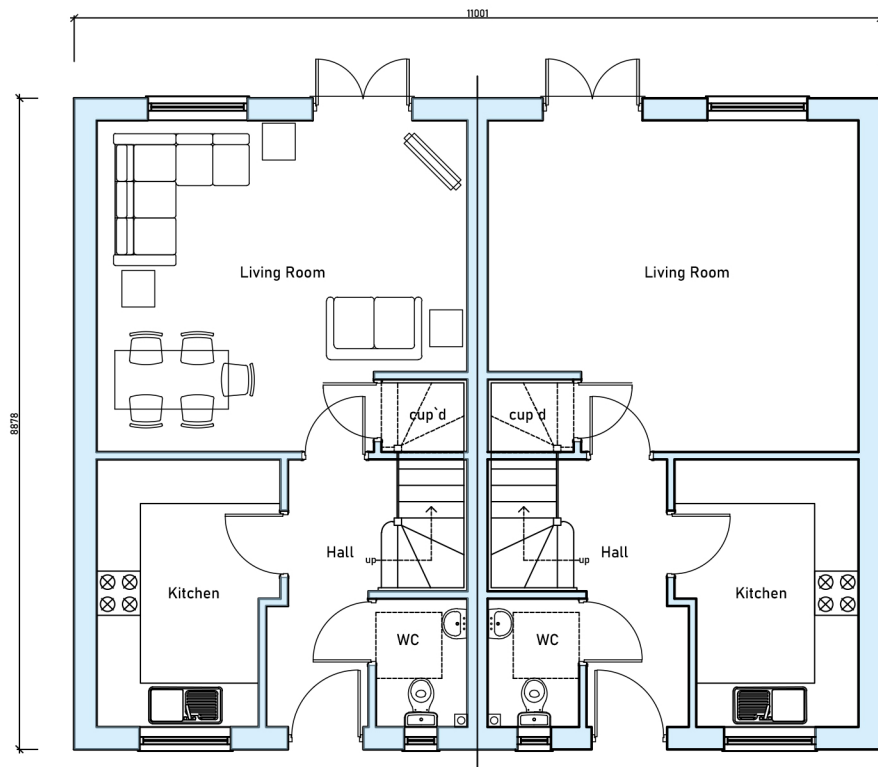

Ground floor plan
(83.71m² / 901.08ft²)

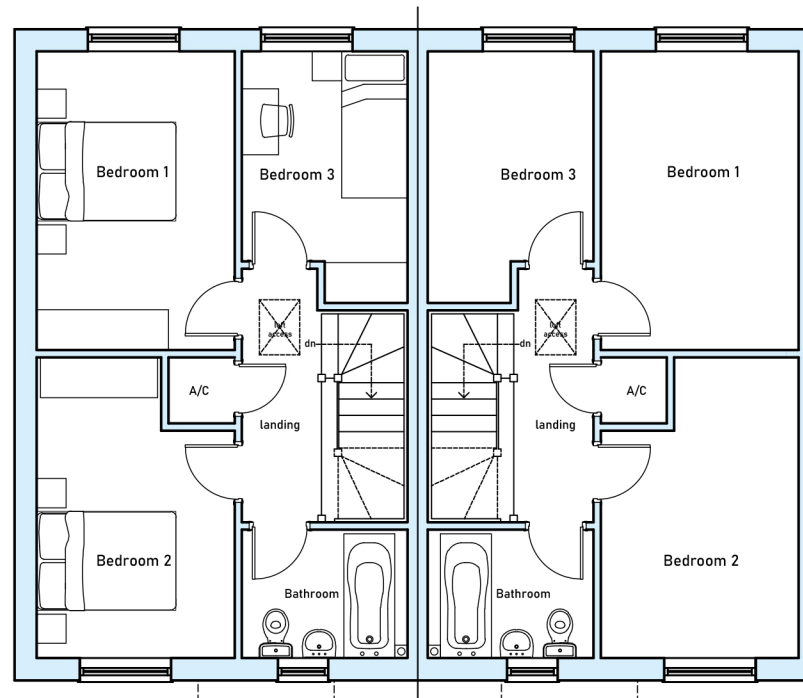

First floor plan

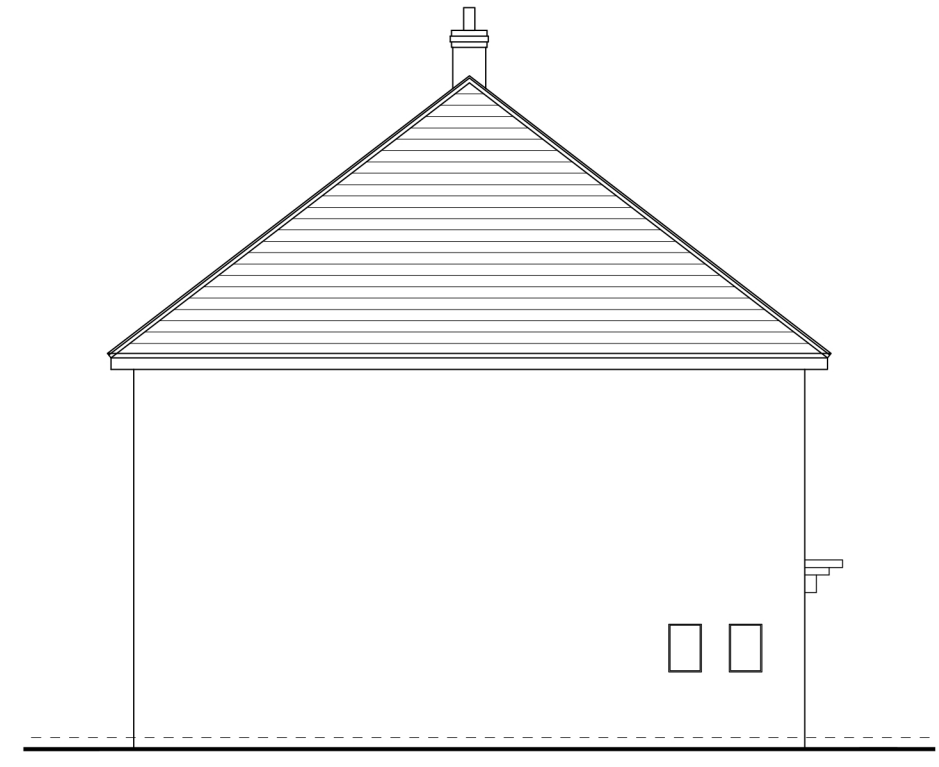

Side Elevation

House Type - S303V2

Floor Plans & Elevations