






Front Elevation



Side/Front Elevation



Rear Elevation

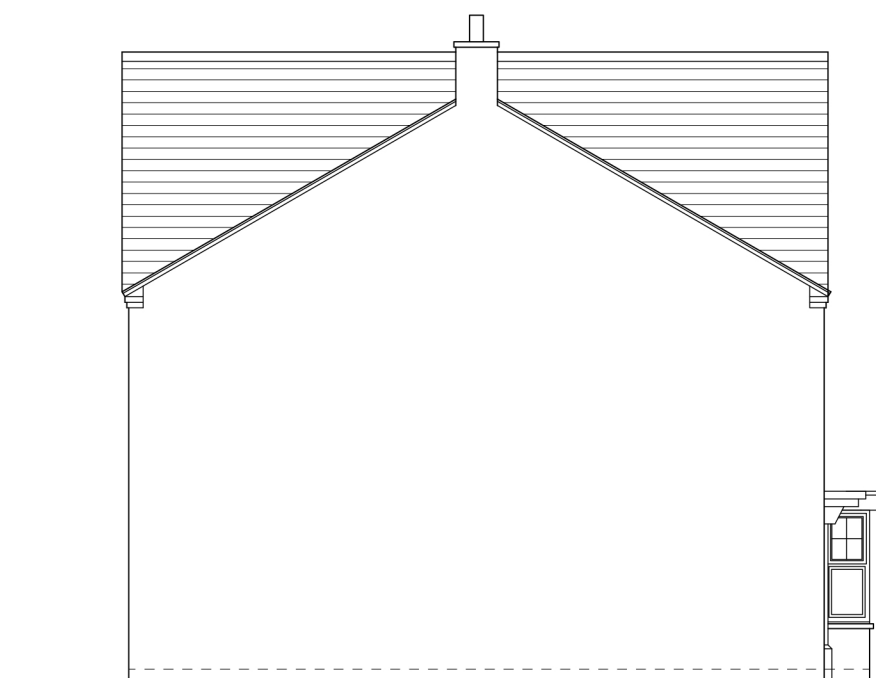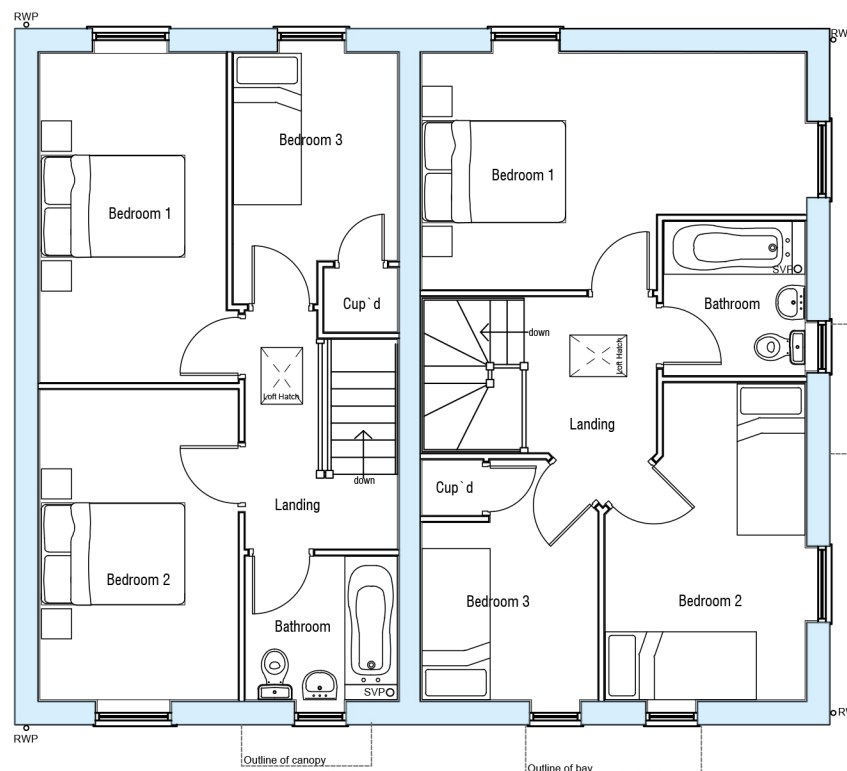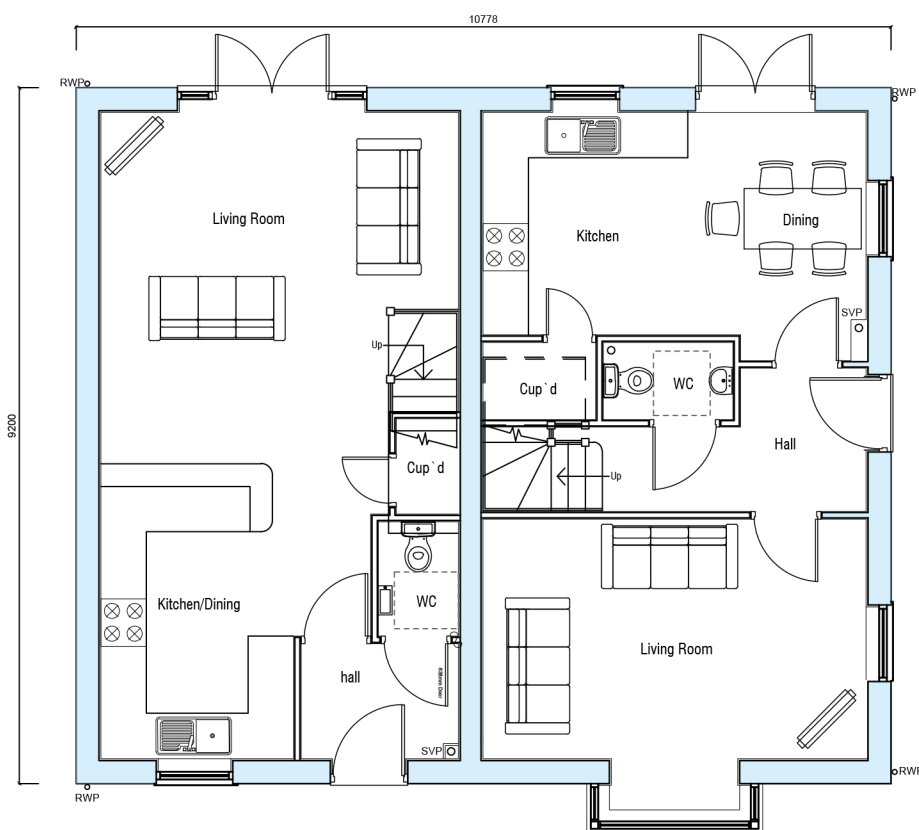

Side Elevation

House Type S318V2 & S319V2

Floor Plans & Elevations