




Front Elevation




Right Side Elevation




Rear Elevation

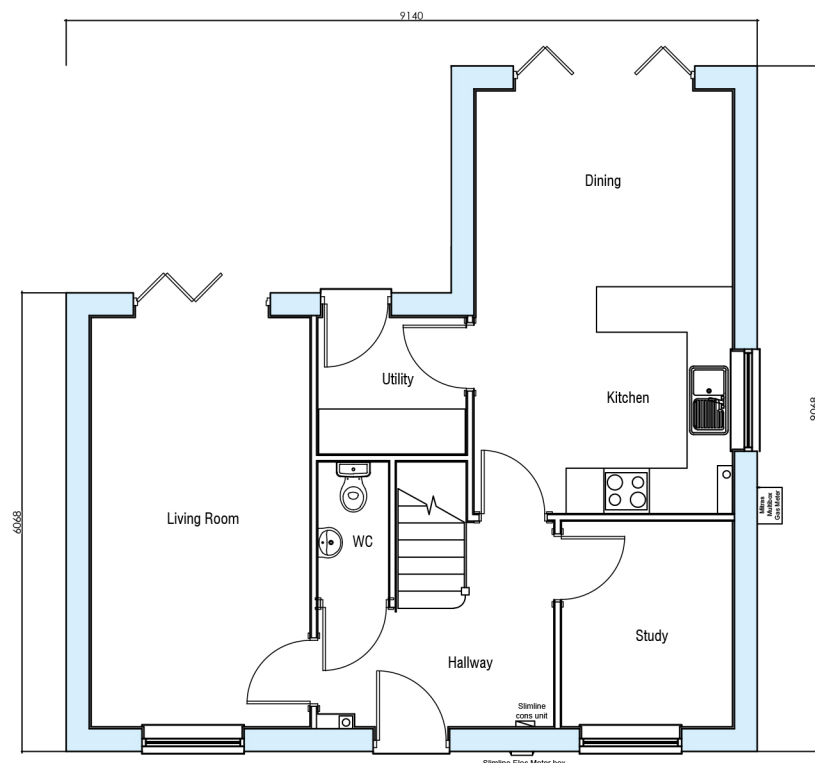

Ground Floor Plan

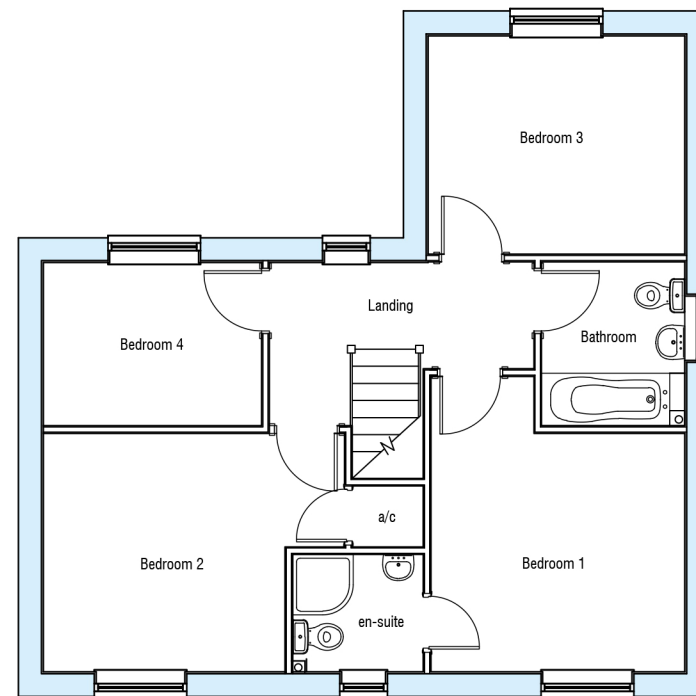

First Floor Plan

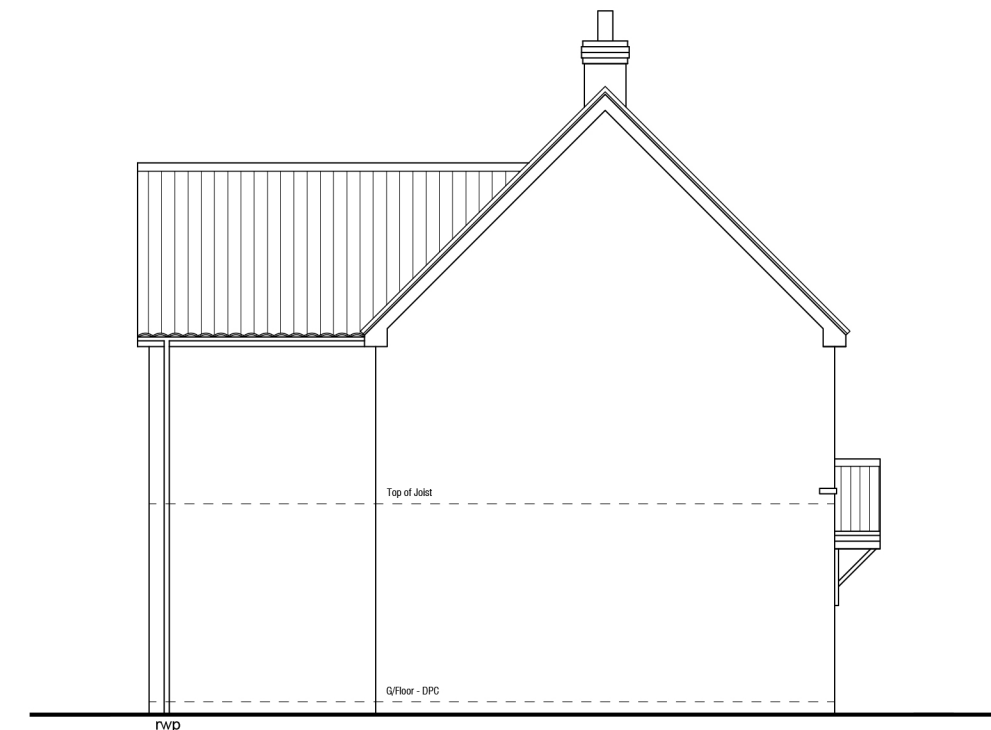

Left Side Elevation

House Type - S409

Floor Plans & Elevations