

MONKS HOUSE LANE WEST

**NOTES:**




The details depicted on this drawing are the copyright to Seagate Homes and may not be reproduced without permission. This drawing must not be re-issued, loaned or copied without the consent. Errors omissions and discrepancies should be reported to the originator immediately.

All dimensions to be checked on site prior to construction or off-site fabrication by the Contractor, his Sub-contractor or Supplier.


Do not scale plans - use figure or grid dimensions where given.

Any deviation from the drawing is to be reported to the originator immediately.

IF IN DOUBT ASK !

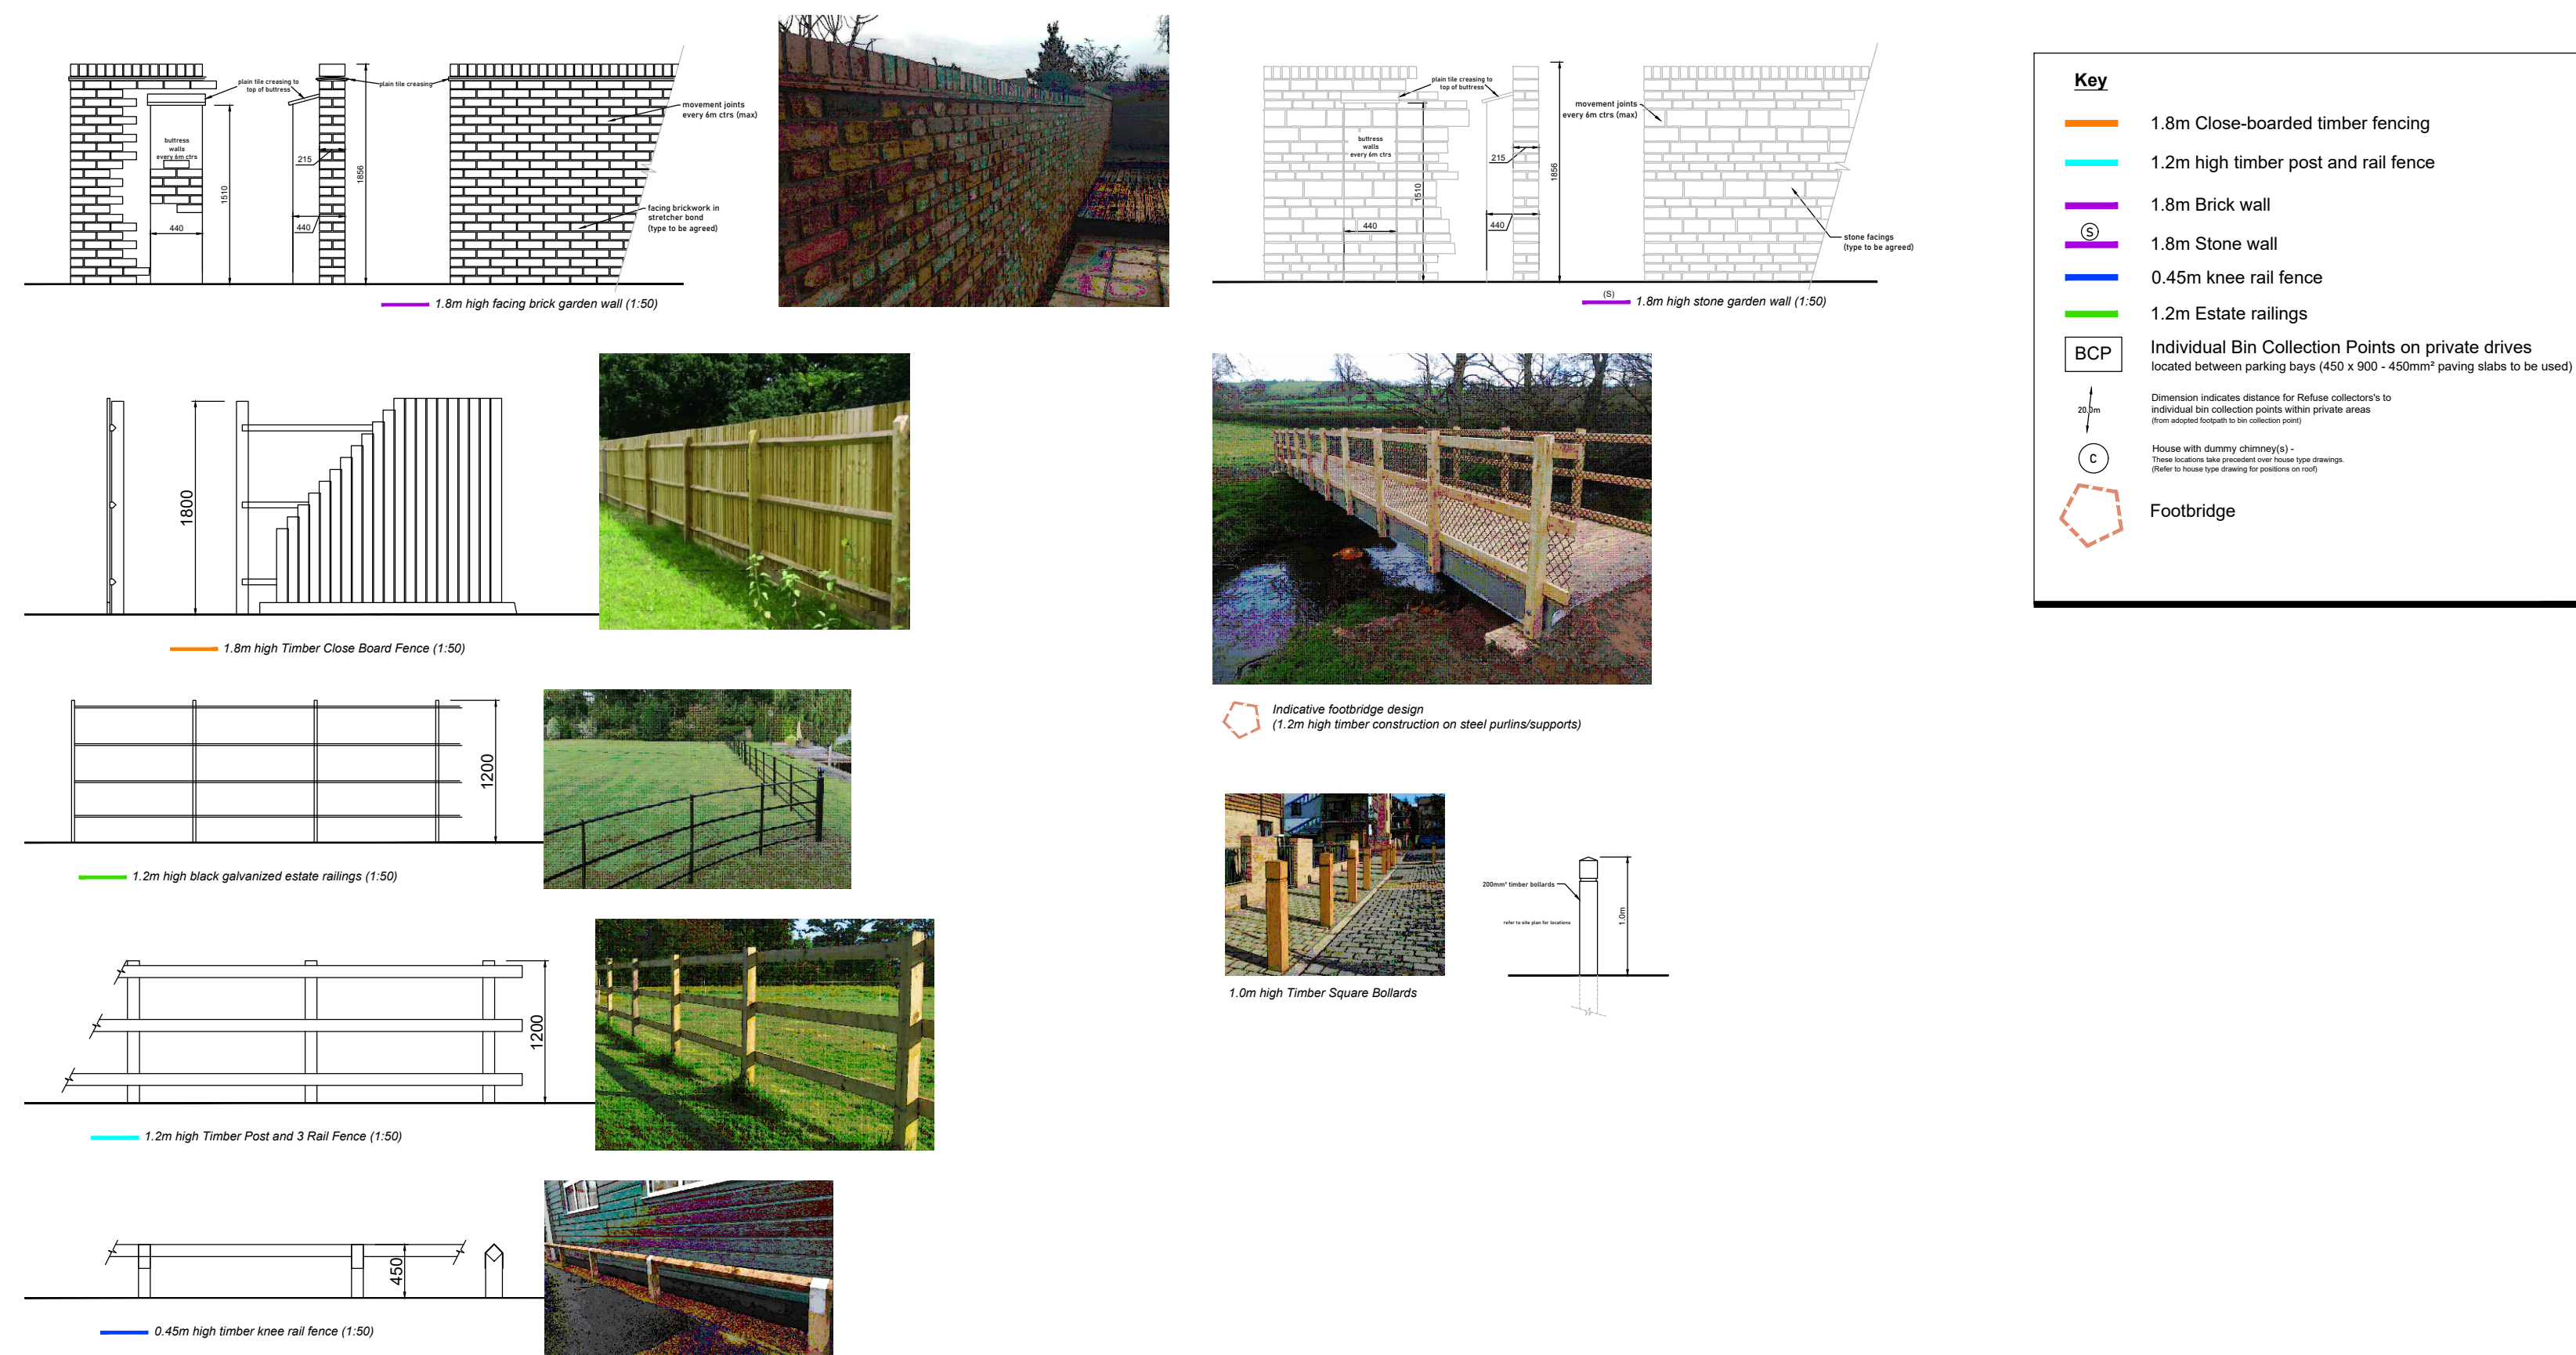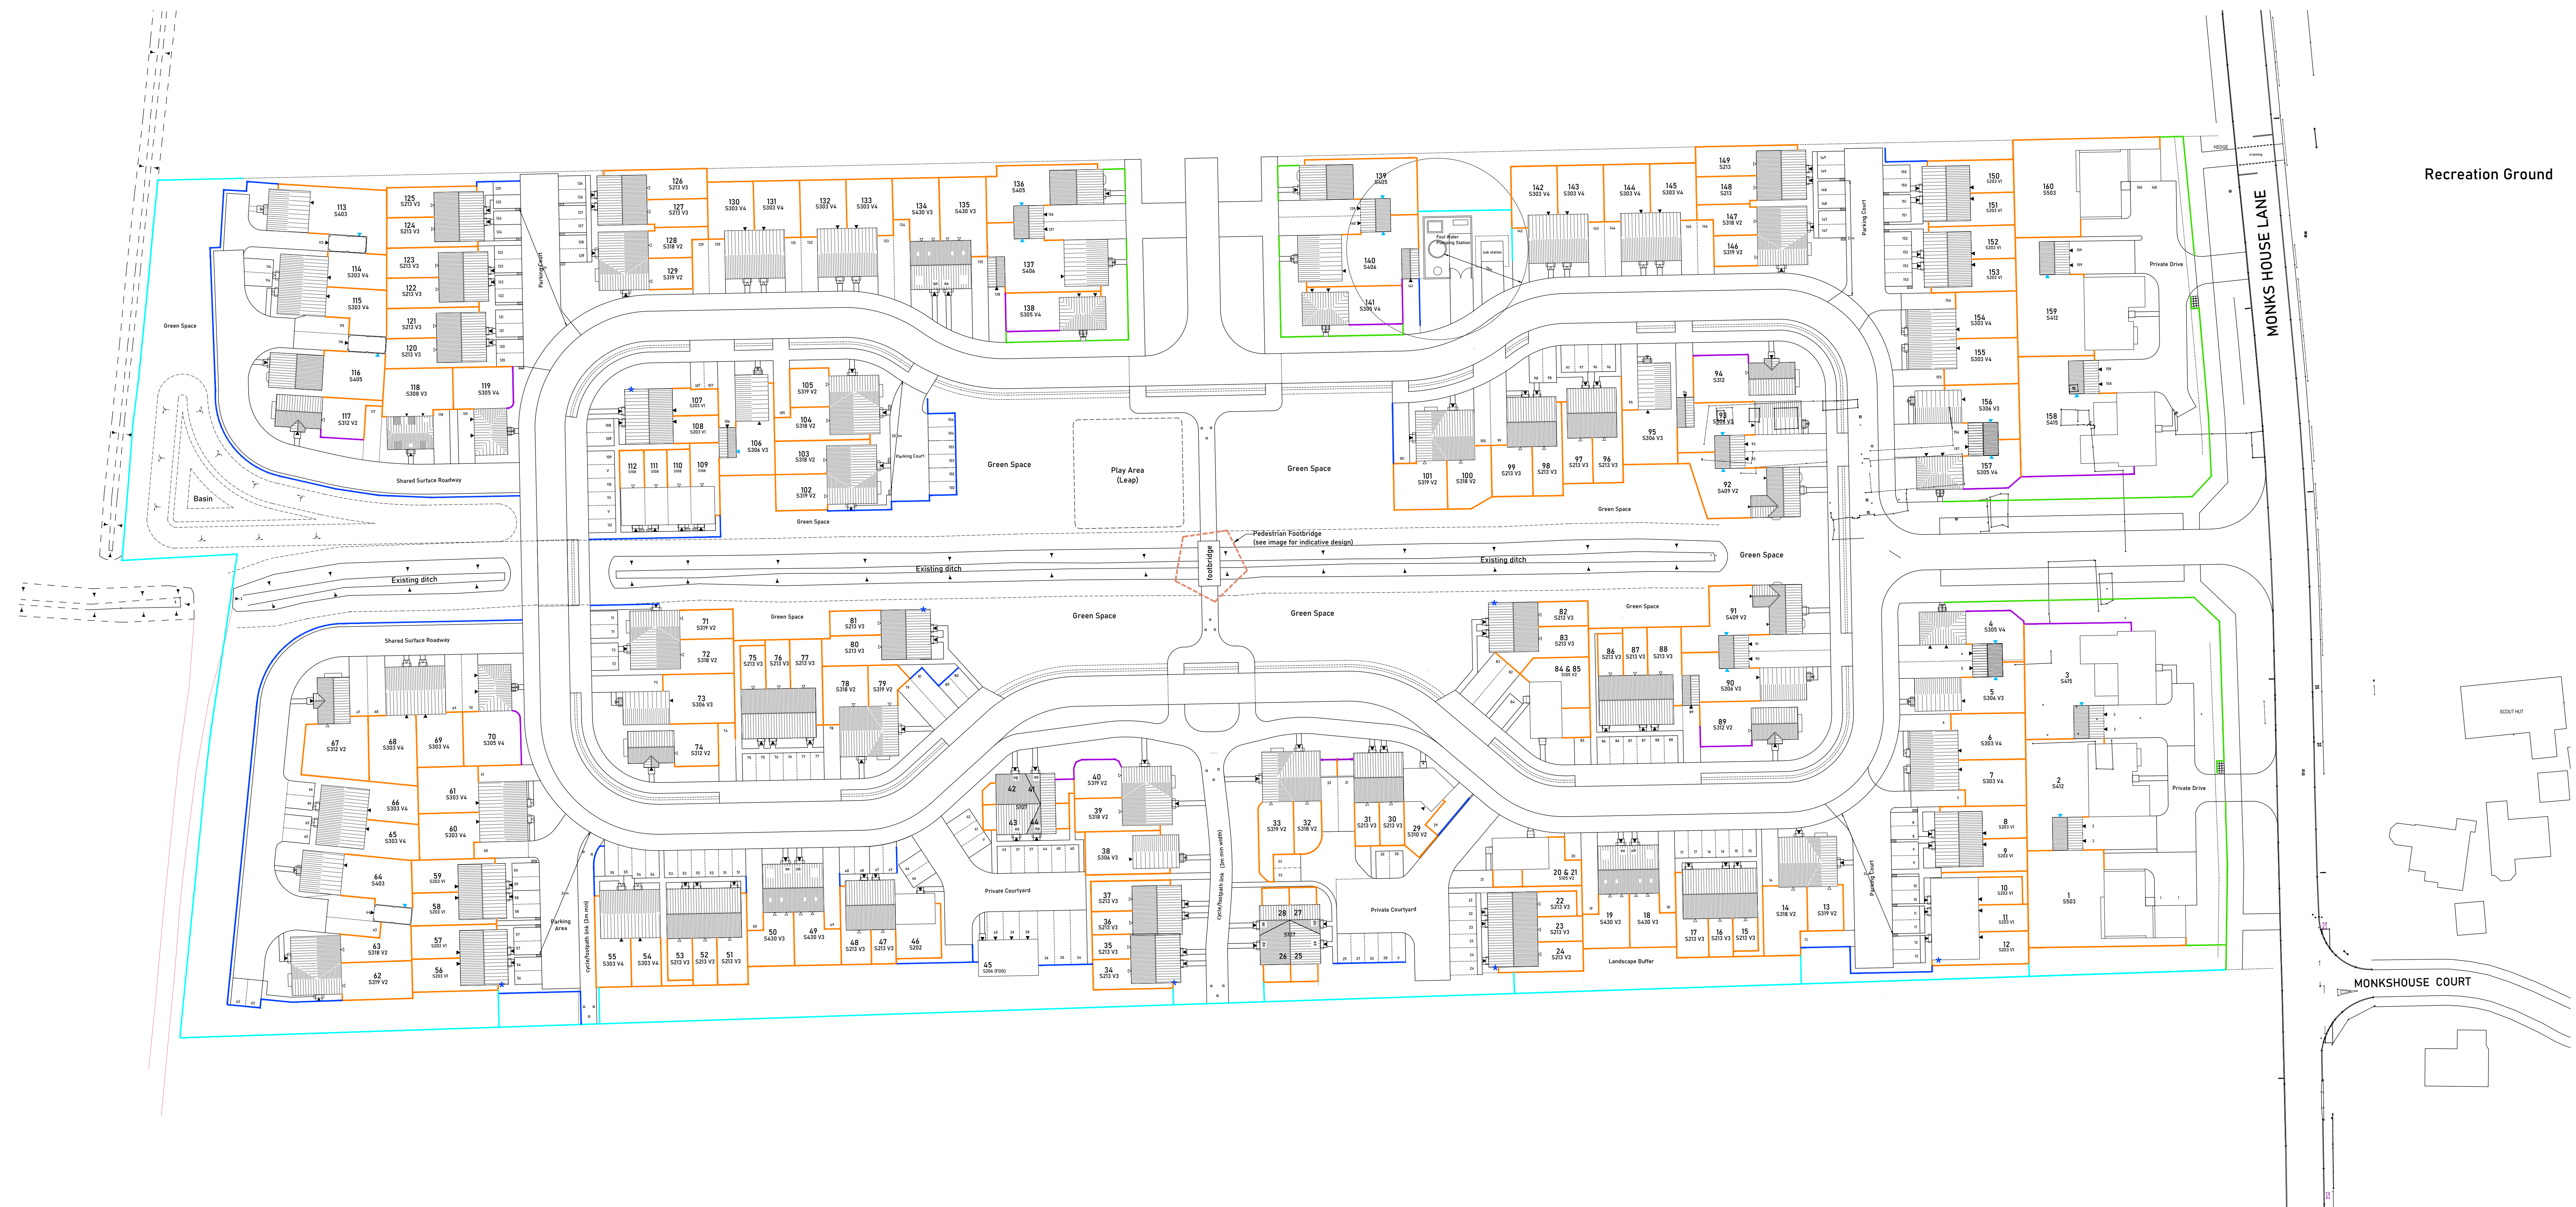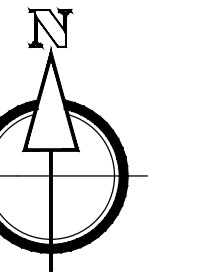

001	First Issue	19.05.25	MD
Rev	Notes	Date	By

	
<b>SEAGATE</b>	
HOMES	
<hr/>	
project	PROPOSED RESIDENTIAL DEVELOPMENT, MONKS HOUSE LANE WEST SPALDING, Lincs.
<hr/>	
working	BOUNDARY ENCLOSURE PLAN
<hr/>	
drawn	MD
date	19.05.2025
status	PLANNING
scale	1:500 @A0
working Number	
number	10034-SGH-BEP-AR-1012
	P01