





Front Elevation

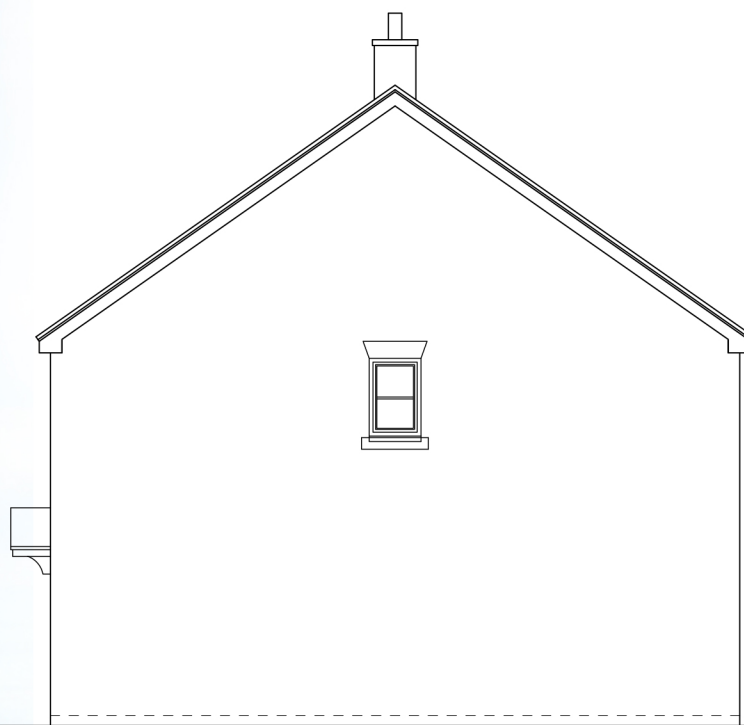

Right Side Elevation




Rear Elevation

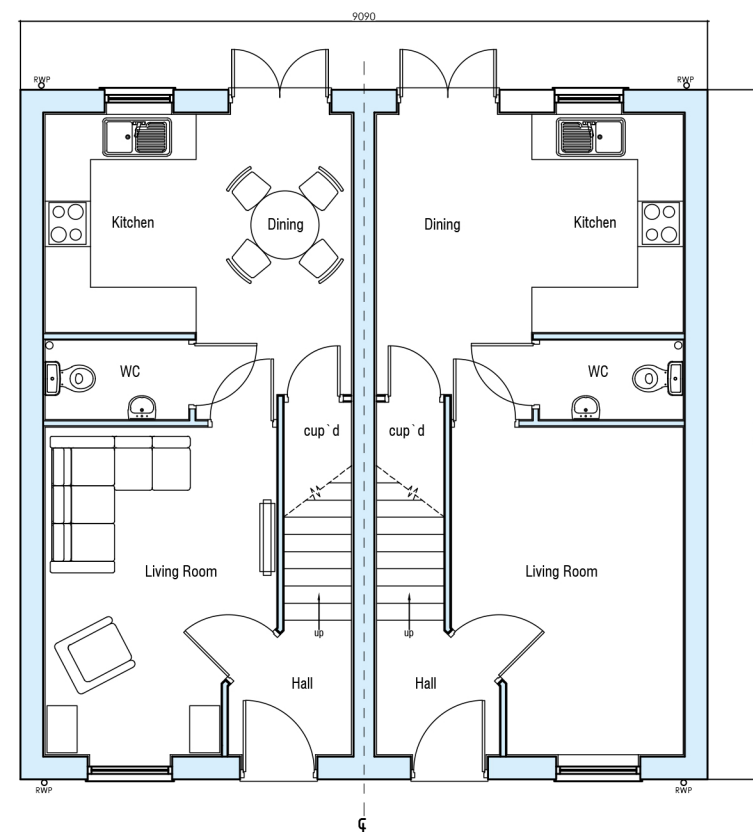


Ground Floor Plan

Total Floor Area - 69.94 m² / 752.84 ft²

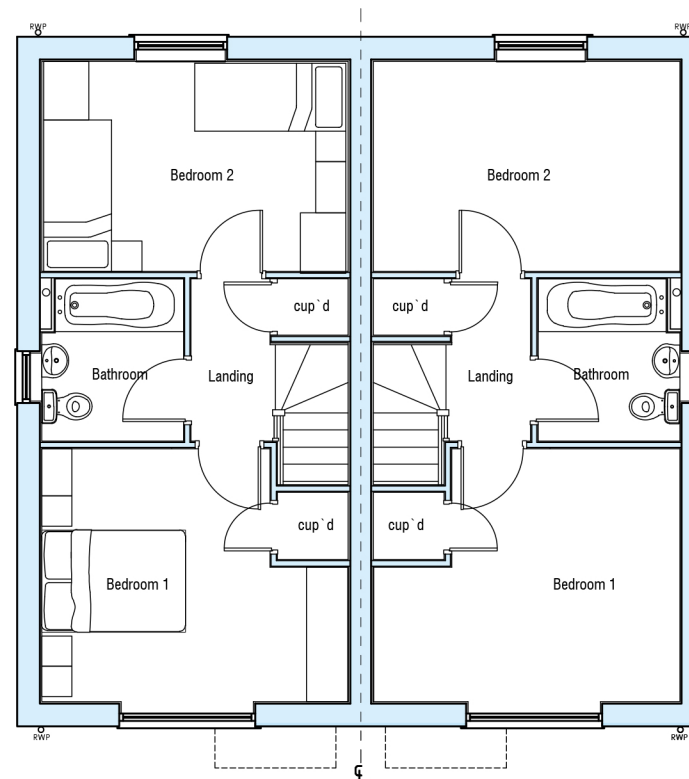

First Floor Plan

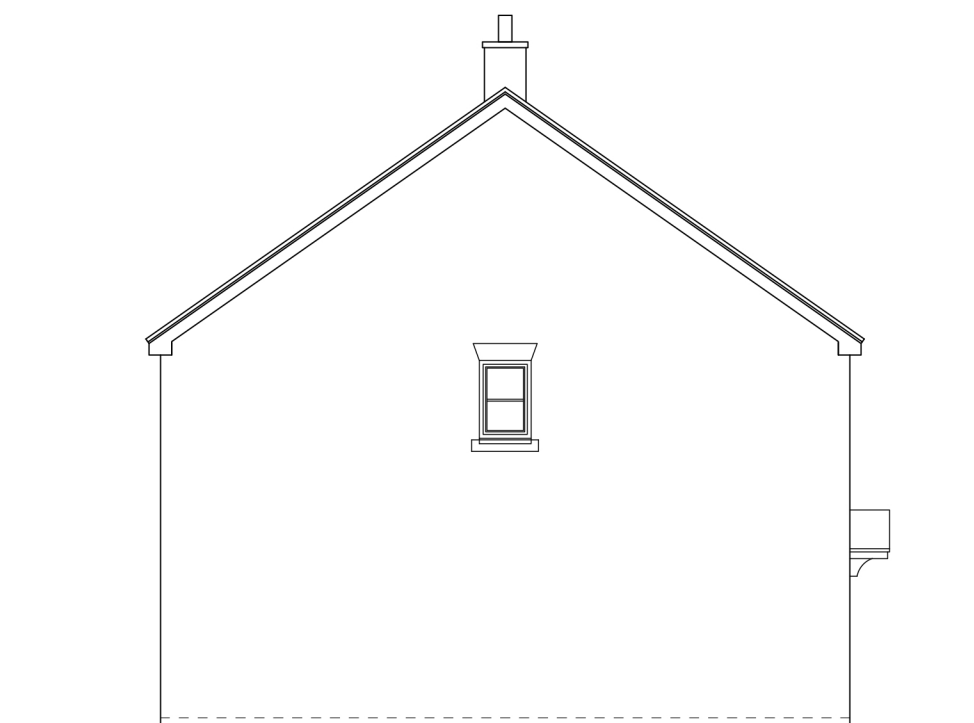

Left Side Elevation

House Type S213 V3

Floor Plans & Elevations