





Front Elevation

Front /Side Elevation


Rear Elevation

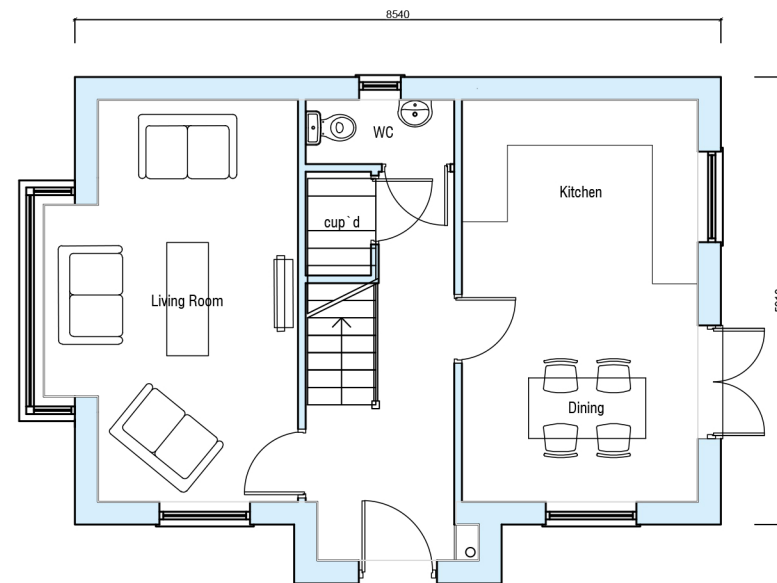

Ground Floor Plan
Total Floor Area - 89.34m² / 961.65ft²

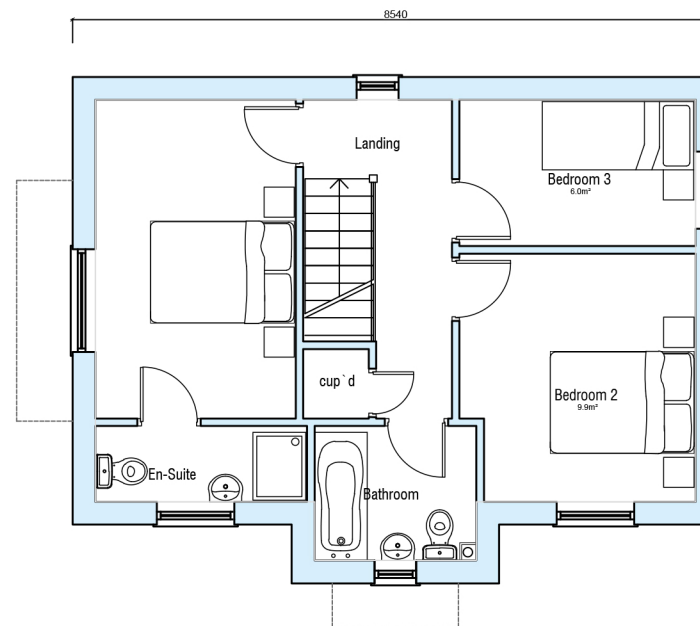

First Floor Plan

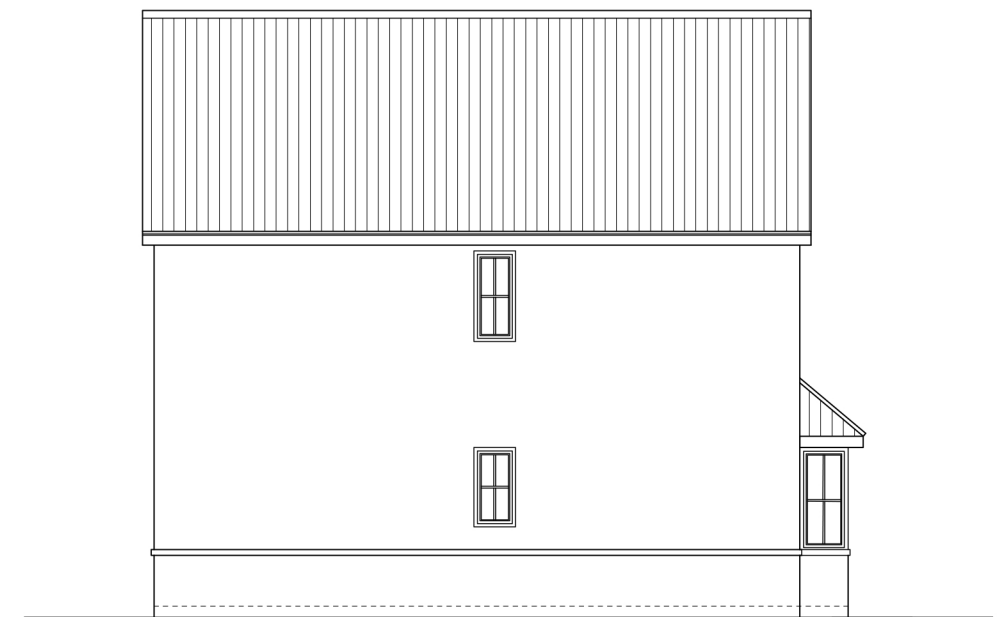

Side Elevation

House Type - S312 V2

Floor Plans & Elevations

HT - S312 V2 - 01 - Plans & Elevations 1:100 @A3 Nov 2023 MD