





Front Elevation

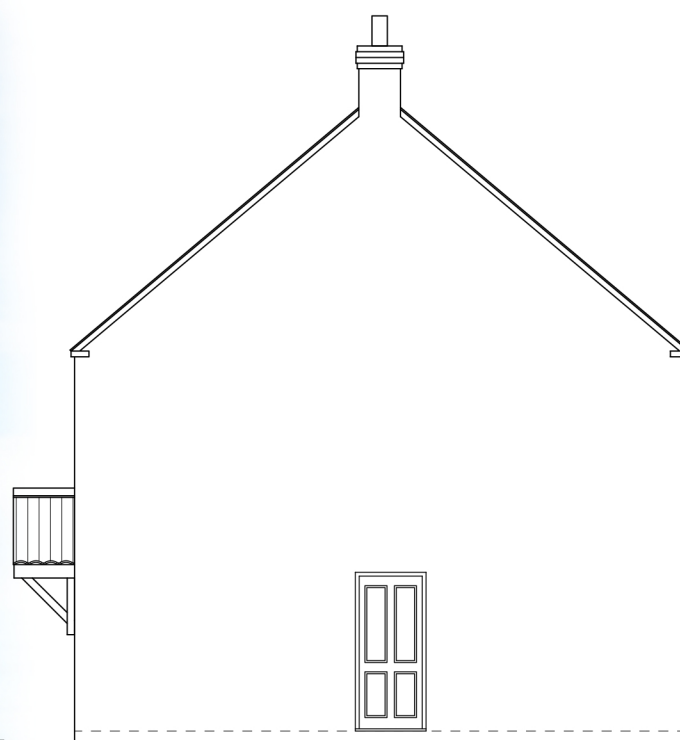


Right Side Elevation




Rear Elevation

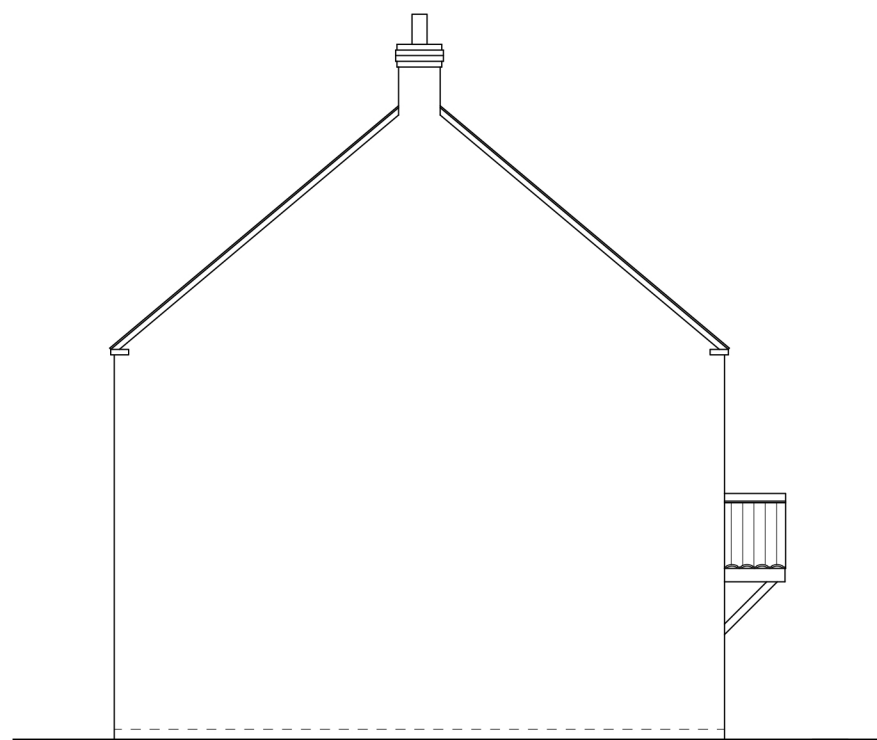

Left Side Elevation

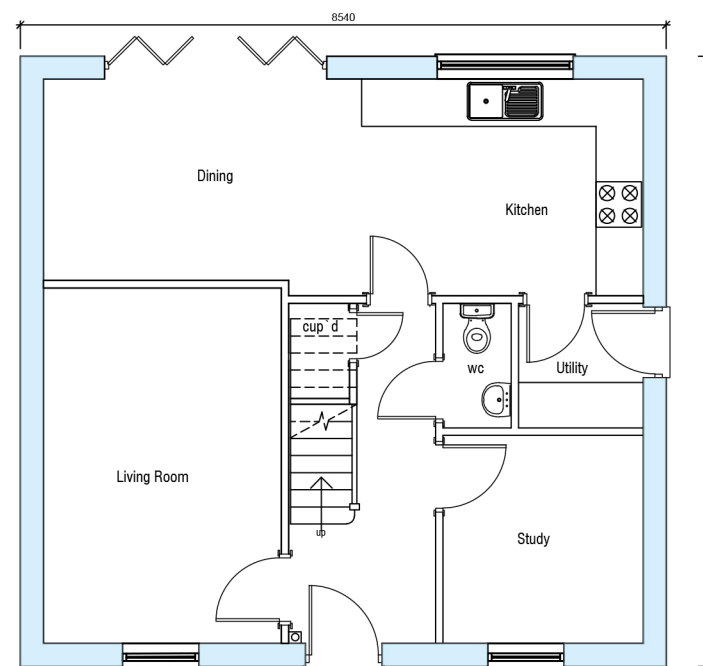

Ground Floor Layout
Total Floor Area - 118.4m² / 1274.45ft²

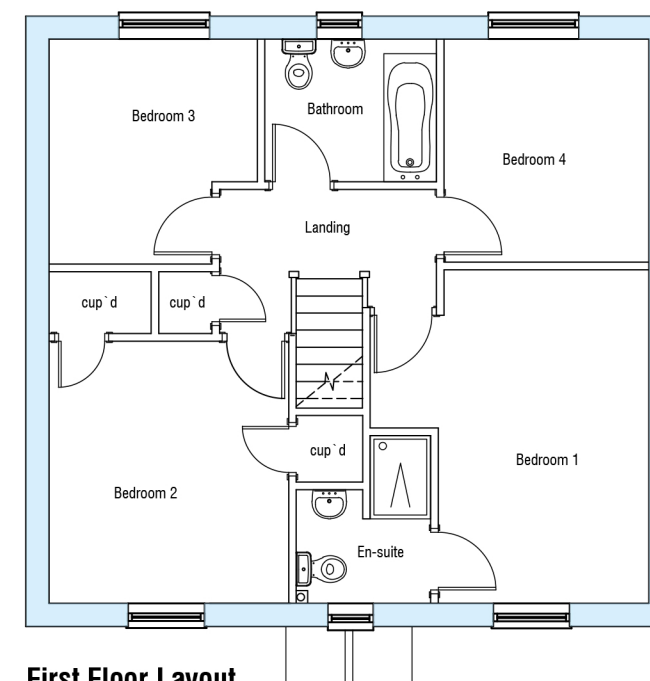

First Floor Layout

House Type - S406 V2

Floor Plans & Elevations