




Front Elevation




Right Side Elevation




Rear Elevation

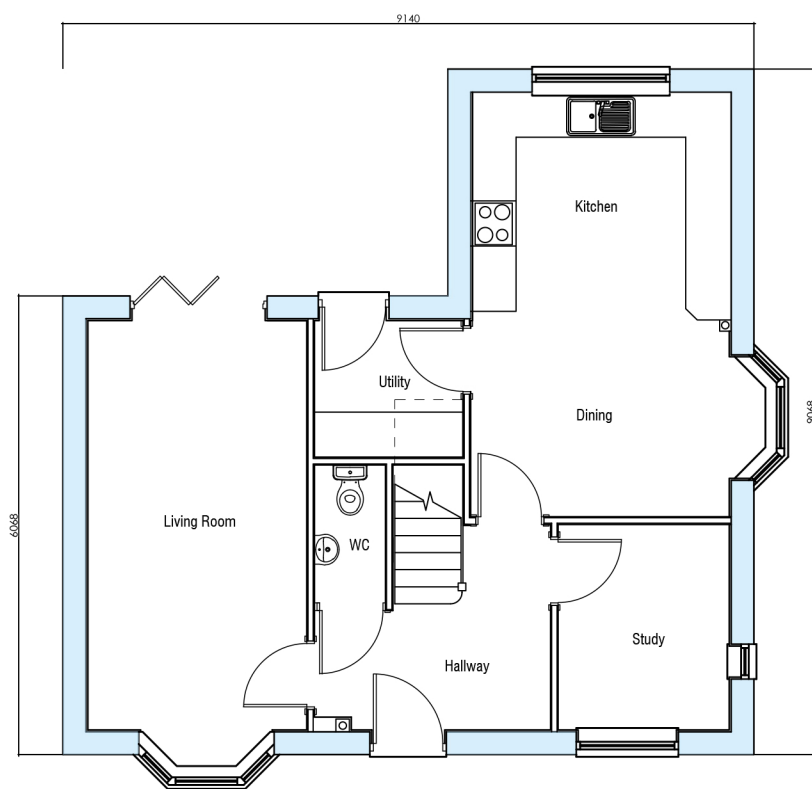

Ground Floor Plan (V2)

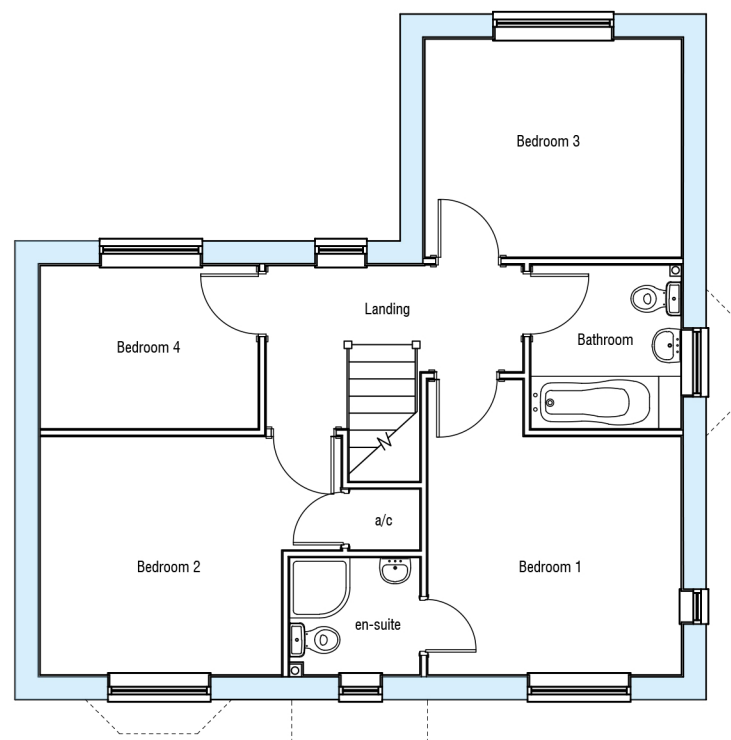

First Floor Plan (V2)

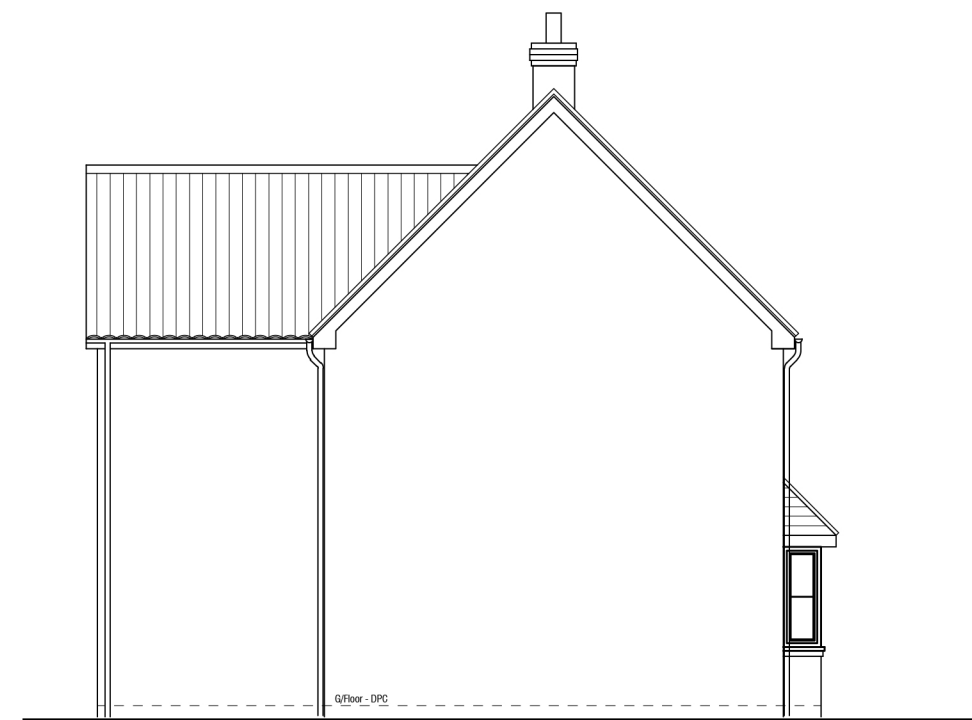

Left Side Elevation

House Type - S409 V2

Floor Plans & Elevations

S409 V2 - 01 - Plans & Elevations 1:100 @A3 Nov 2023