


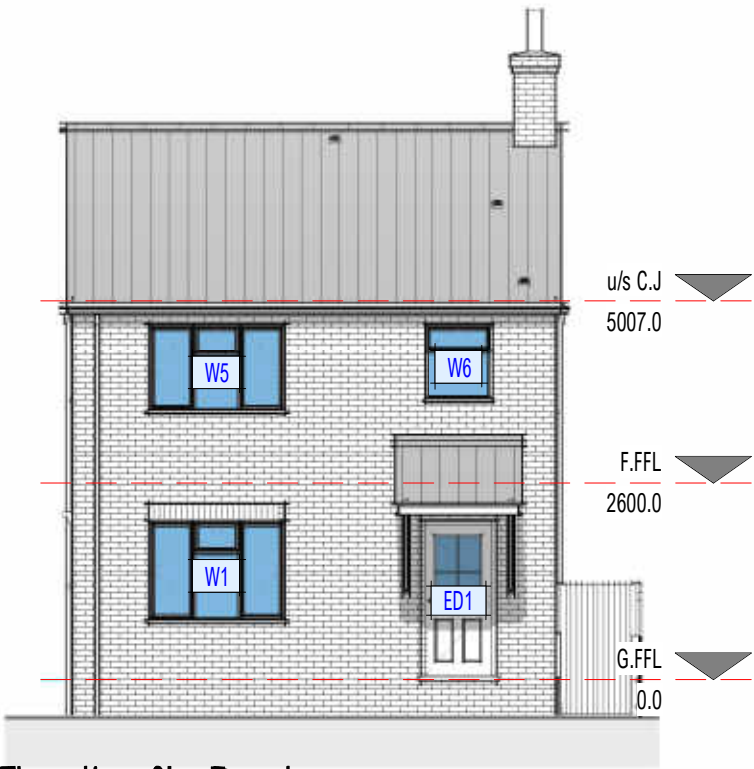

Elevation 01 - Front

1 : 100




Elevation 02 - Right

1 : 100



Elevation 03 - Rear

1 : 100

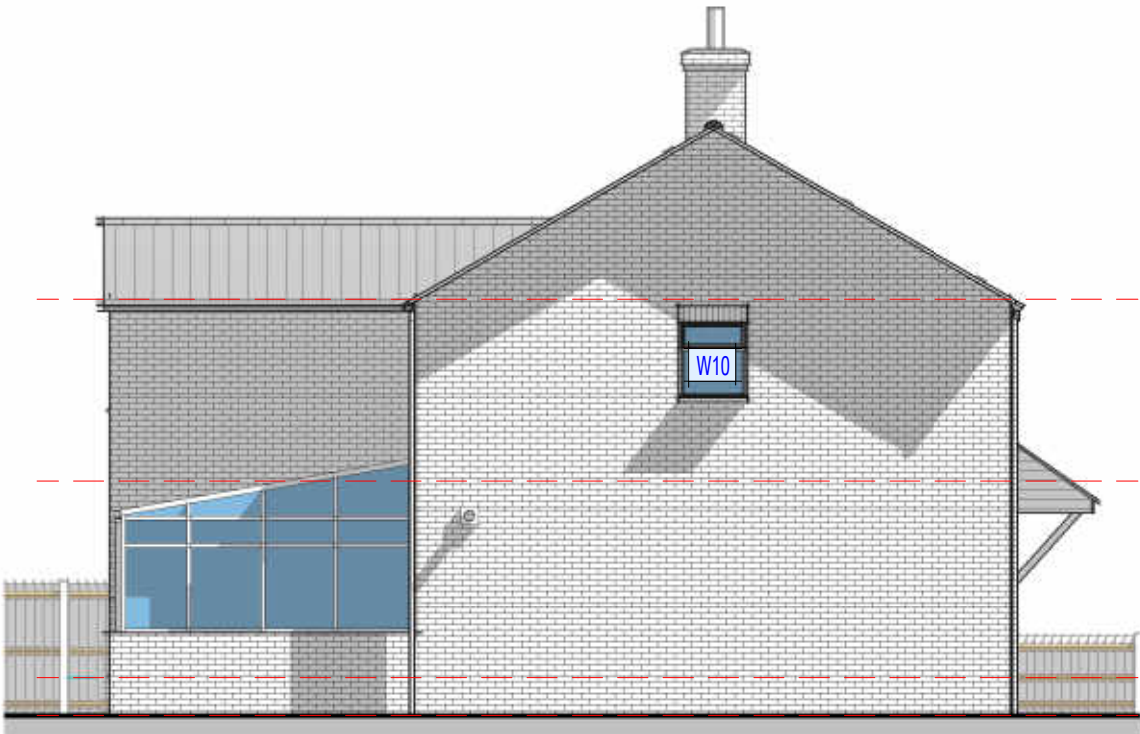

Elevation 04 - Left

1 : 100

- Facing Brickwork to be Hampton Rural Blend
- Roof Covering to be Sandtoft Single Pantile Dark Grey
- White uPVC Windows Doors.
- Black RW Goods
- Four swift nest bricks shall be incorporated within the external walls of the dwelling

Schedule 06 - Windows		
Mark	Width	Height
W1	1810.0	1350.0
W2	685.0	1050.0
W3	685.0	1050.0
W4	1585.0	1050.0
W5	1810.0	1200.0
W6	910.0	1050.0
W7	685.0	1200.0
W8	1585.0	1200.0
W9	1585.0	1200.0
W10	910.0	1050.0
Grand total: 10		

Schedule 07 - Doors				
Mark	Width	Height	Door Panel	Door Panel
			Width	Height
D1	922.0	2031.0	838.0	1981.0
D2	922.0	2031.0	838.0	1981.0
D3	922.0	2031.0	838.0	1981.0
D4	846.0	2031.0	762.0	1981.0
D5	846.0	2031.0	762.0	1981.0
D6	846.0	2031.0	762.0	1981.0
D7	846.0	2031.0	762.0	1981.0
D8	846.0	2031.0	762.0	1981.0
D9	846.0	2031.0	762.0	1981.0
ED1	1022.5	2110.0	919.5	2000.0
ED2	1022.5	2110.0	919.5	2000.0
ED3	1810.0	2110.0	852.0	2000.0
ED4	910.0	2110.0	807.0	2000.0
Grand total: 13				