
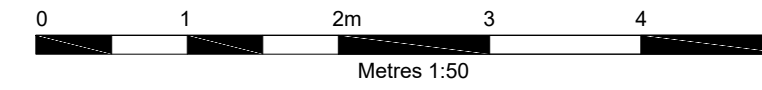



Technical drawing of a rectangular structure, likely a wall or partition, showing dimensions. The total width is 4.600. The width is divided into four equal segments, each 1.150. The total height is 2.100.

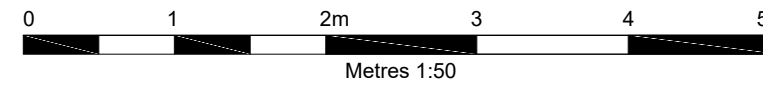


LEGEND

NOTES

Technical drawing of a rectangular panel with four square openings. The panel has a total width of 4.600 and a total height of 1.800. The four square openings are arranged in a row, each with a side length of 1.150. The openings are separated by vertical dividers. The panel is shown with a top view and a side view.

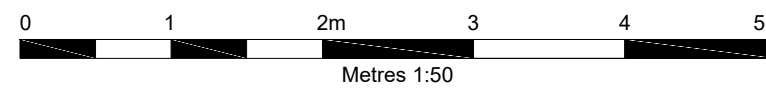

NOT TO SCALE

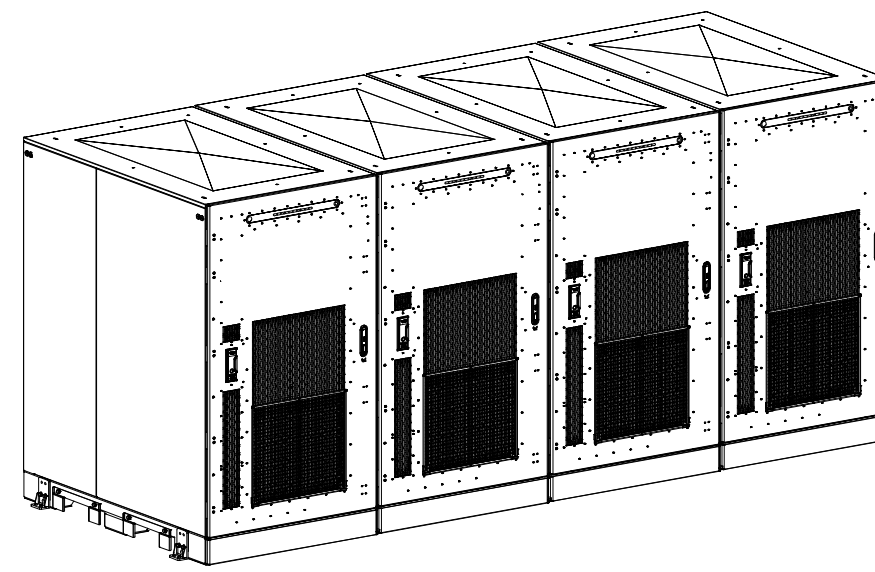

REV.	DATE	DESCRIPTION
------	------	-------------

BATTERY BOX



AMP CLEAN ENERGY
1 DOVER STREET
LONDON
W1S 4LD

200kW / 800kWh
MICRO ENERGY STORAGE UNIT

BATTERY BOX
BATTERY EQUIPMENT

PLANS AND ELEVATIONS

PLAN 4

REV

Scale

1:50

Date

OCT 2024