


Notes

1. This drawing is for building services information only.
2. This drawing shall be read in colour.
3. All dimensions are in mm unless otherwise stated.
4. This drawing is to be read in conjunction with all relevant architectural & structural drawings.
5. This drawing is to be read in conjunction with all relevant building services drawings & the relevant sections of the specifications & schedules.

Symbol	Description
	Main electrical LV duct into building
	Searchlight 5.2W 800mm LED
	Aluminum Grey Bollard 4000K
	450x450 Cable draw pit
	CCTV Camera - Specification TBC

# SPALDING COMMON

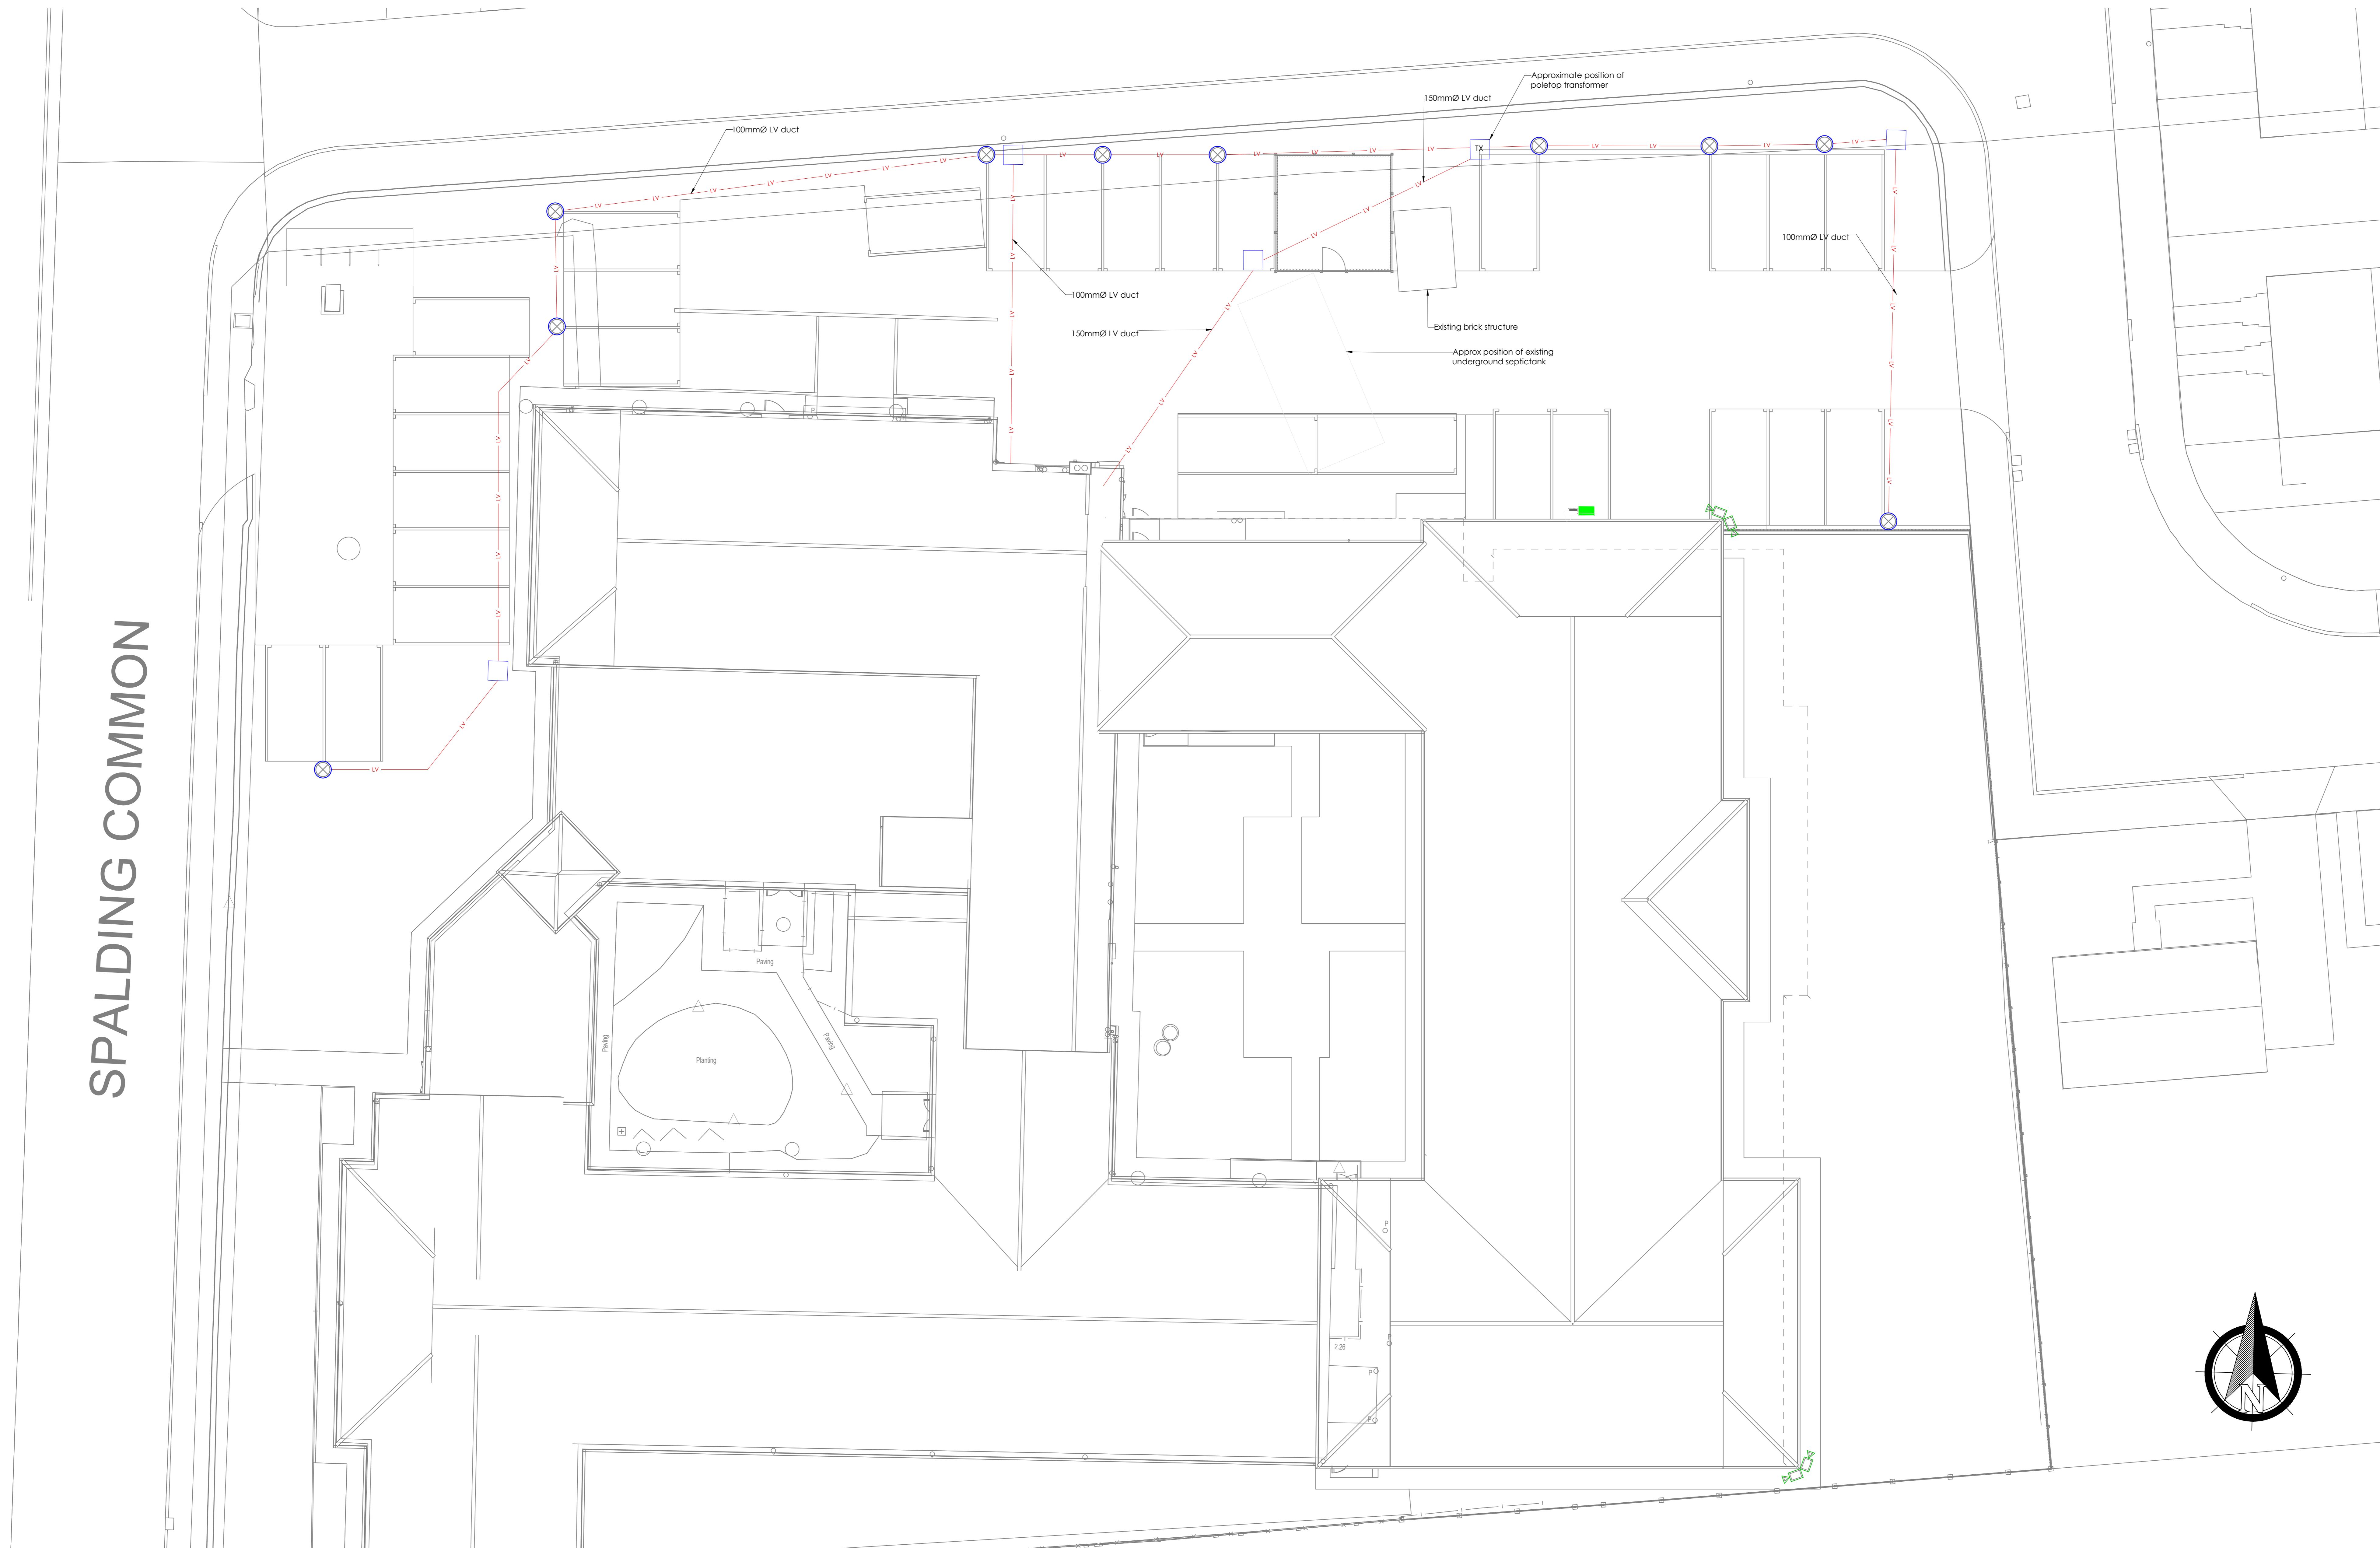

Ref: 12/06/2025 Issued for comment  
Rev: Date Revision Description  
Client:

Country Court  
Our family, caring for yours



WILLOWTREE  
Tel: (01733) 294555  
www.willowtreedesignassociates.co.uk

Project: Ashwood Care Home

Type: External Services

Drawn: SG Date: 25-04-2025 Scale(s): 1:100 Sheet Size: A0  
Checked: Date: 25-04-2025 Revision: Preliminary  
Project No.: Originator: Zone: Level: Type: Role: Drawing No.: Subsidiary: Revision: RW  
P318-WDA-EX-KX-DR-ME-6020

This drawing is the copyright of Willow Tree Design Associates Ltd

P01