




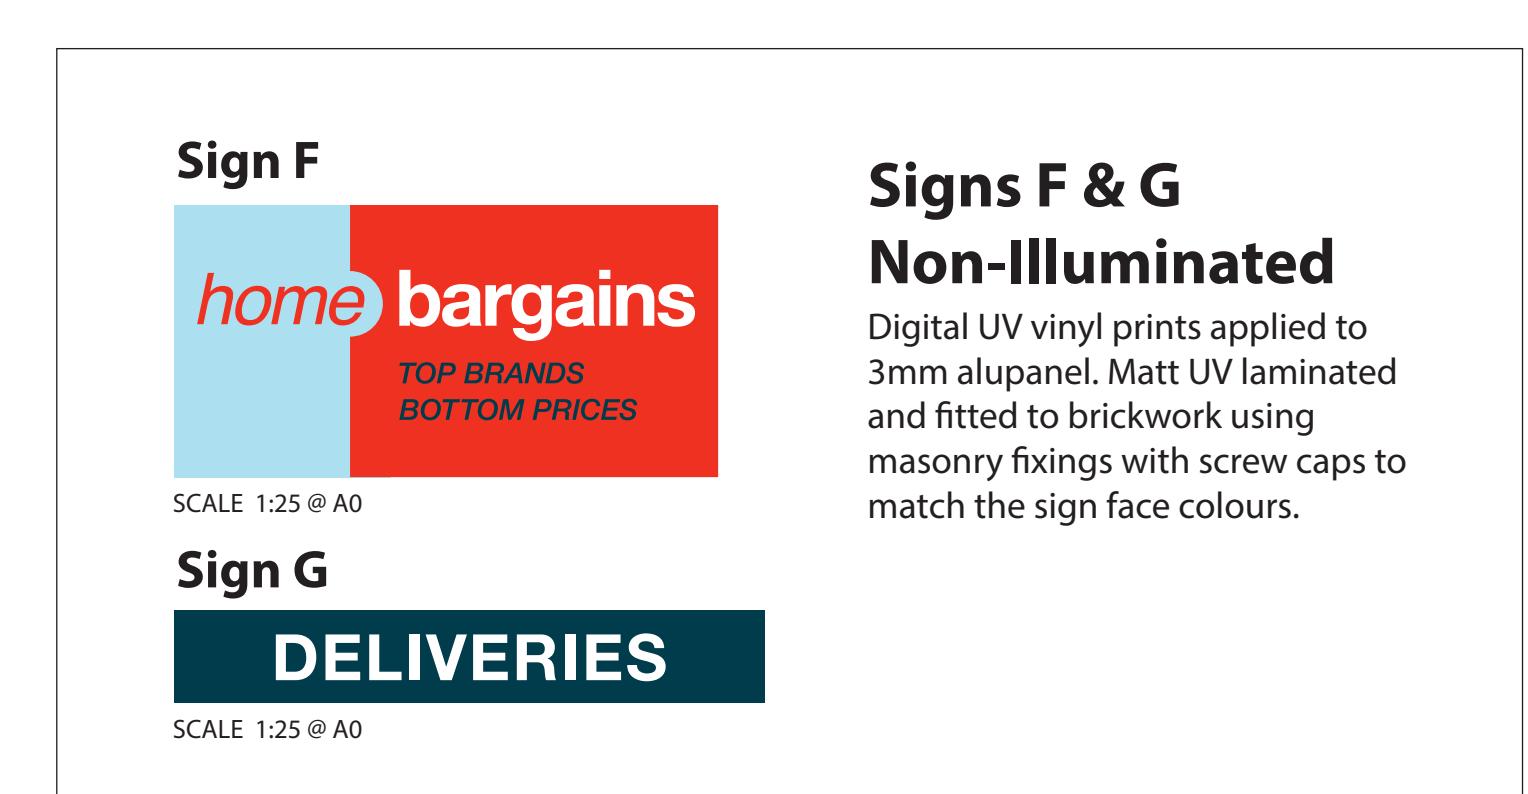

Front (North) Elevation

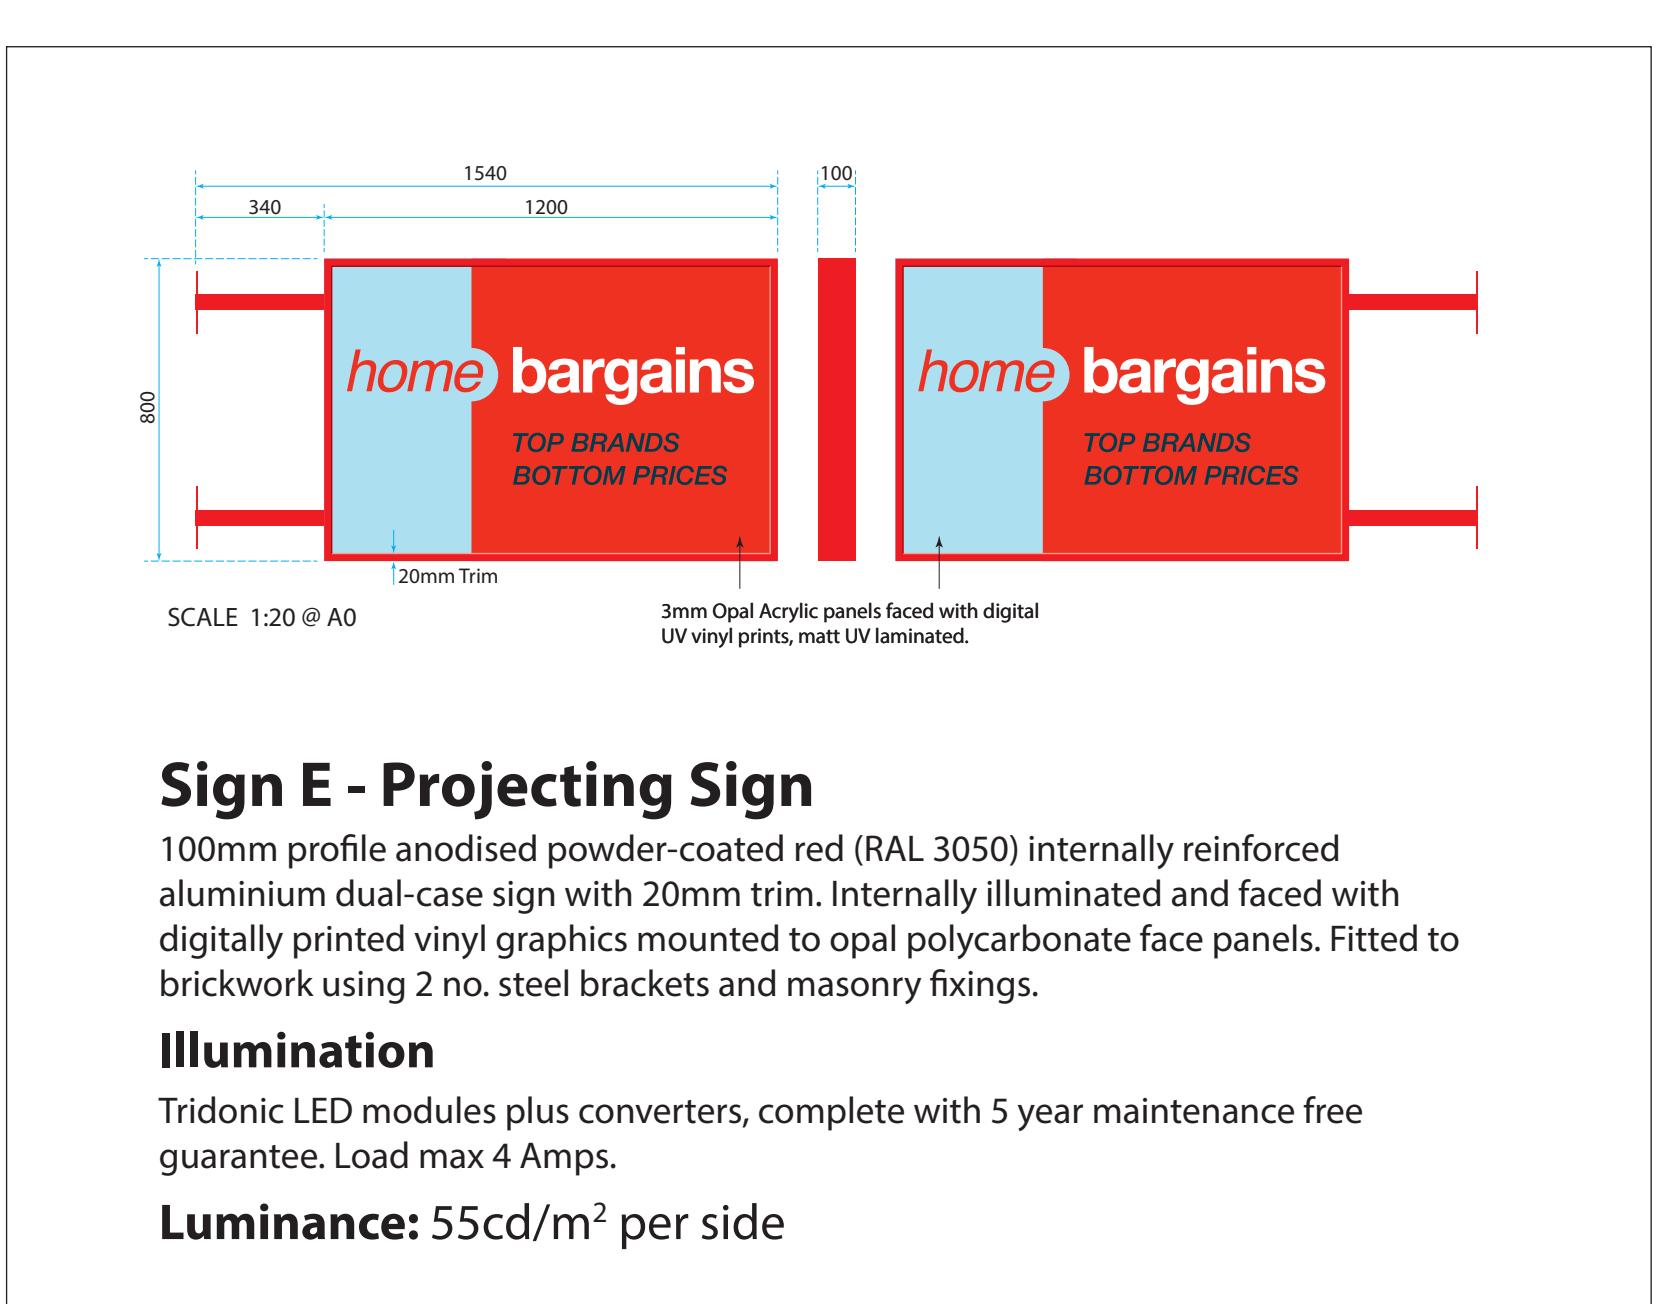

Rear (South) Elevation

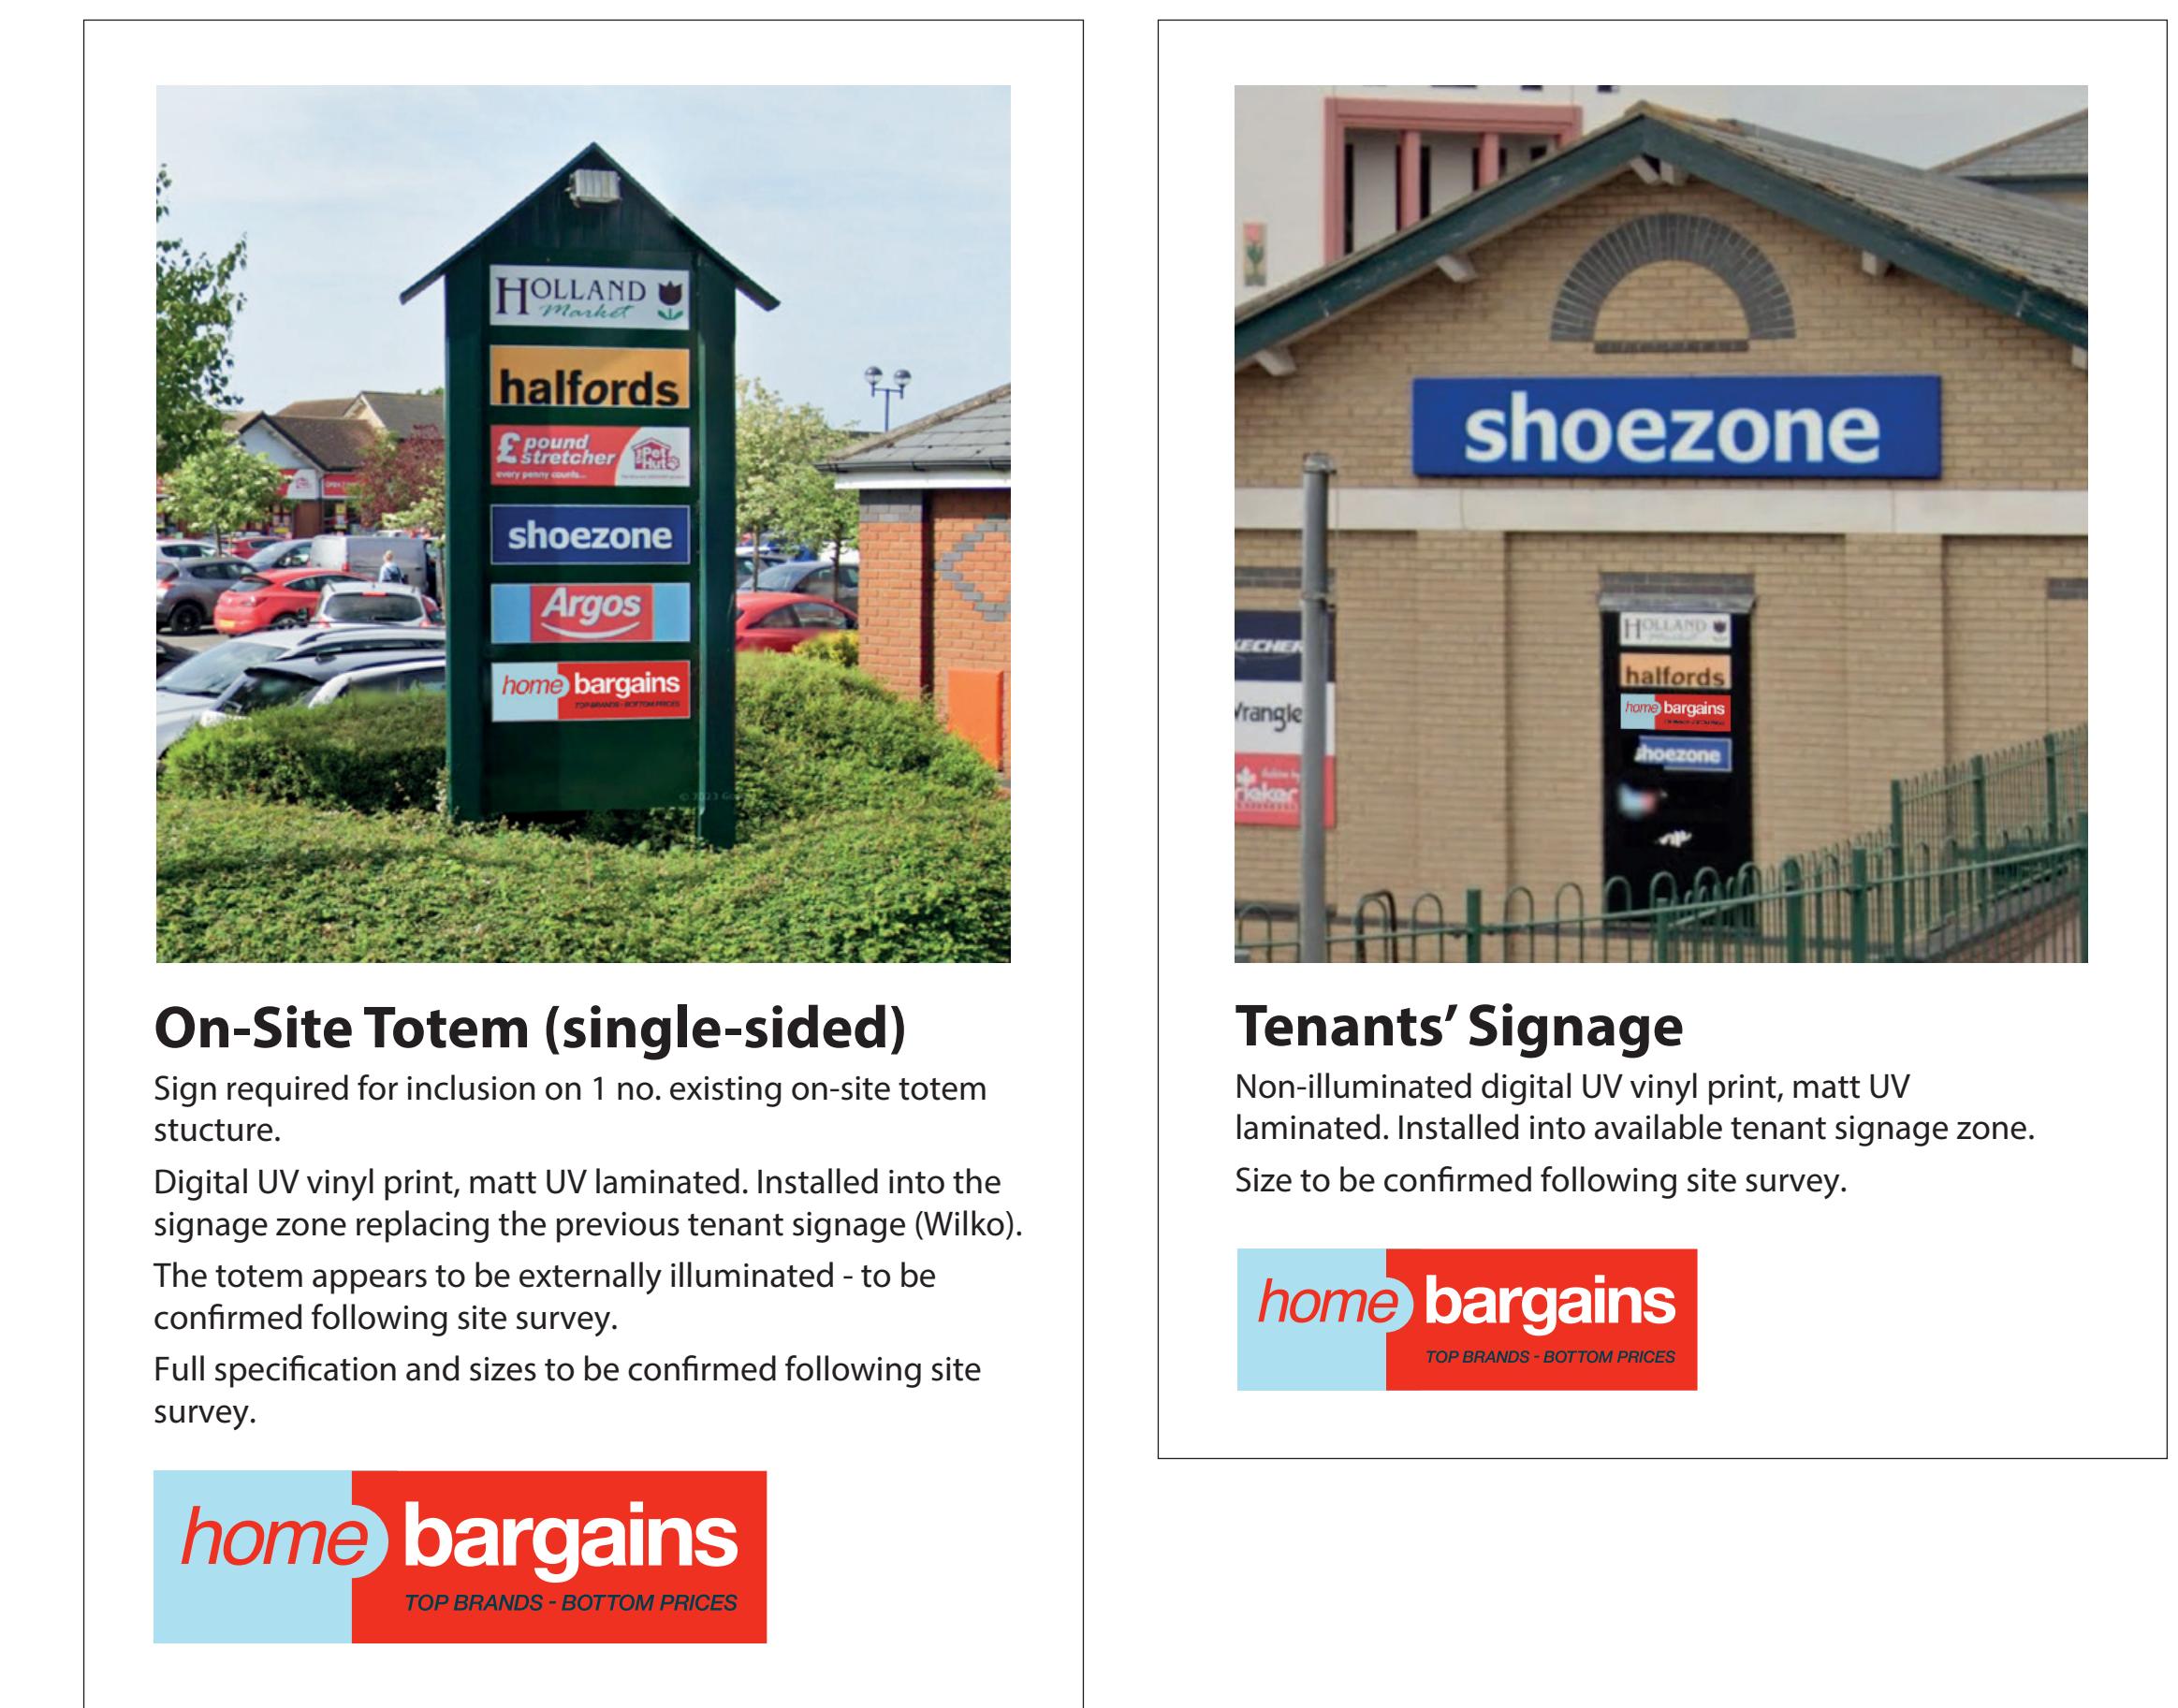

LLOYDSIGNS

© Lloyd Signs Limited
4 Langdale Court, Corporation Road, Birkdale, Merseyside CH41 8DT
T: 0151 653 8053 E: sales@lloydsigns.co.uk

Project Unit 1 Holland Market

Winfrey Avenue, Spalding PE11 1RQ

Title Signage Scheme

Date Sep 25 Scale As shown Sheet A0

Drwg. No. 001 Revision 2

Spalding