


Scale Bar For 1:100

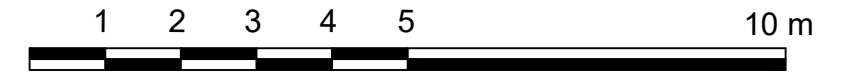

**1100 Litre Container**

Suitable for general waste, cardboard waste and dry mixed recyclables

These containers are lockable, easy to move around and are fitted with a wheel safety braking system.

Dimensions: 1.3m x 1.4m x 1.1m

Glenn Avenue

20 Winsover Road

FRONT ELEVATION  
 EXISTING  
 SCALE 1:100

Convert into 2 Flats  
 Area

Staircase  
 access to first  
 floor

Proposed Bin  
 and refuse  
 area 2x1100  
 litres on a  
 four-wheeled  
 commercial  
 bin.  
 Glenn Avenue

20 Winsover Road

FRONT ELEVATION  
 PROPOSED  
 SCALE 1:100

Revision	V1	05.10.2025	First issued for comments and approval
----------	----	------------	--



www.ulasplanning.co.uk - info@ulasplanning.co.uk  
 9 Dispensary Lane Hackney Central - LONDON  
 T . 0778 339 78 67

Project	20a Winsover Rd, Spalding PE11 1EJ		
Drawing	Front elevations existing and proposed	Scale	1:100 @ A3
No	22_62-P-08	Date	05.10.2025
Rev No	V1	By	U. Turk