


GROUND FLOOR PLAN

SUPERSEDED

10/32/06

G. R. MERCHANT I. ENG AMICE FWO ARCHITECTURAL, STRUCTURAL AND LAND DRAINAGE CONSULTANTS Unit 4, Wrights Mews 12A Park Road, Holbeach, Spalding, Lincs. PE12 7PE Tel: 01406 490000 Fax: 01406 428744 E-Mail: G. R. Merchant @ Merchant. FB. Co. UK	
Project RESIDENTIAL DEVELOPMENT AT BULL & MONKEY P.H. SPALDING Lincs	
Client DGM PROPERTIES LTD.	
Drawing GROUND FLOOR PLANS OF HOUSES 1 TO 3	
Job Ref: 1049/04	Drawing No: 15
Date MAY 2006	Drawn JPW
Scales 1/50	
<small>DO NOT SCALE FROM THIS DRAWING</small> <small>This drawing is prepared and issued by the Architect, and is not to be used for any other purpose without the written consent of the Architect. The Architect is not responsible for any errors or omissions in this drawing, and is not liable for any loss or damage, whether direct or indirect, arising from the use of this drawing. The Architect is not responsible for any loss or damage, whether direct or indirect, arising from the use of this drawing. The Architect is not responsible for any loss or damage, whether direct or indirect, arising from the use of this drawing.</small>	

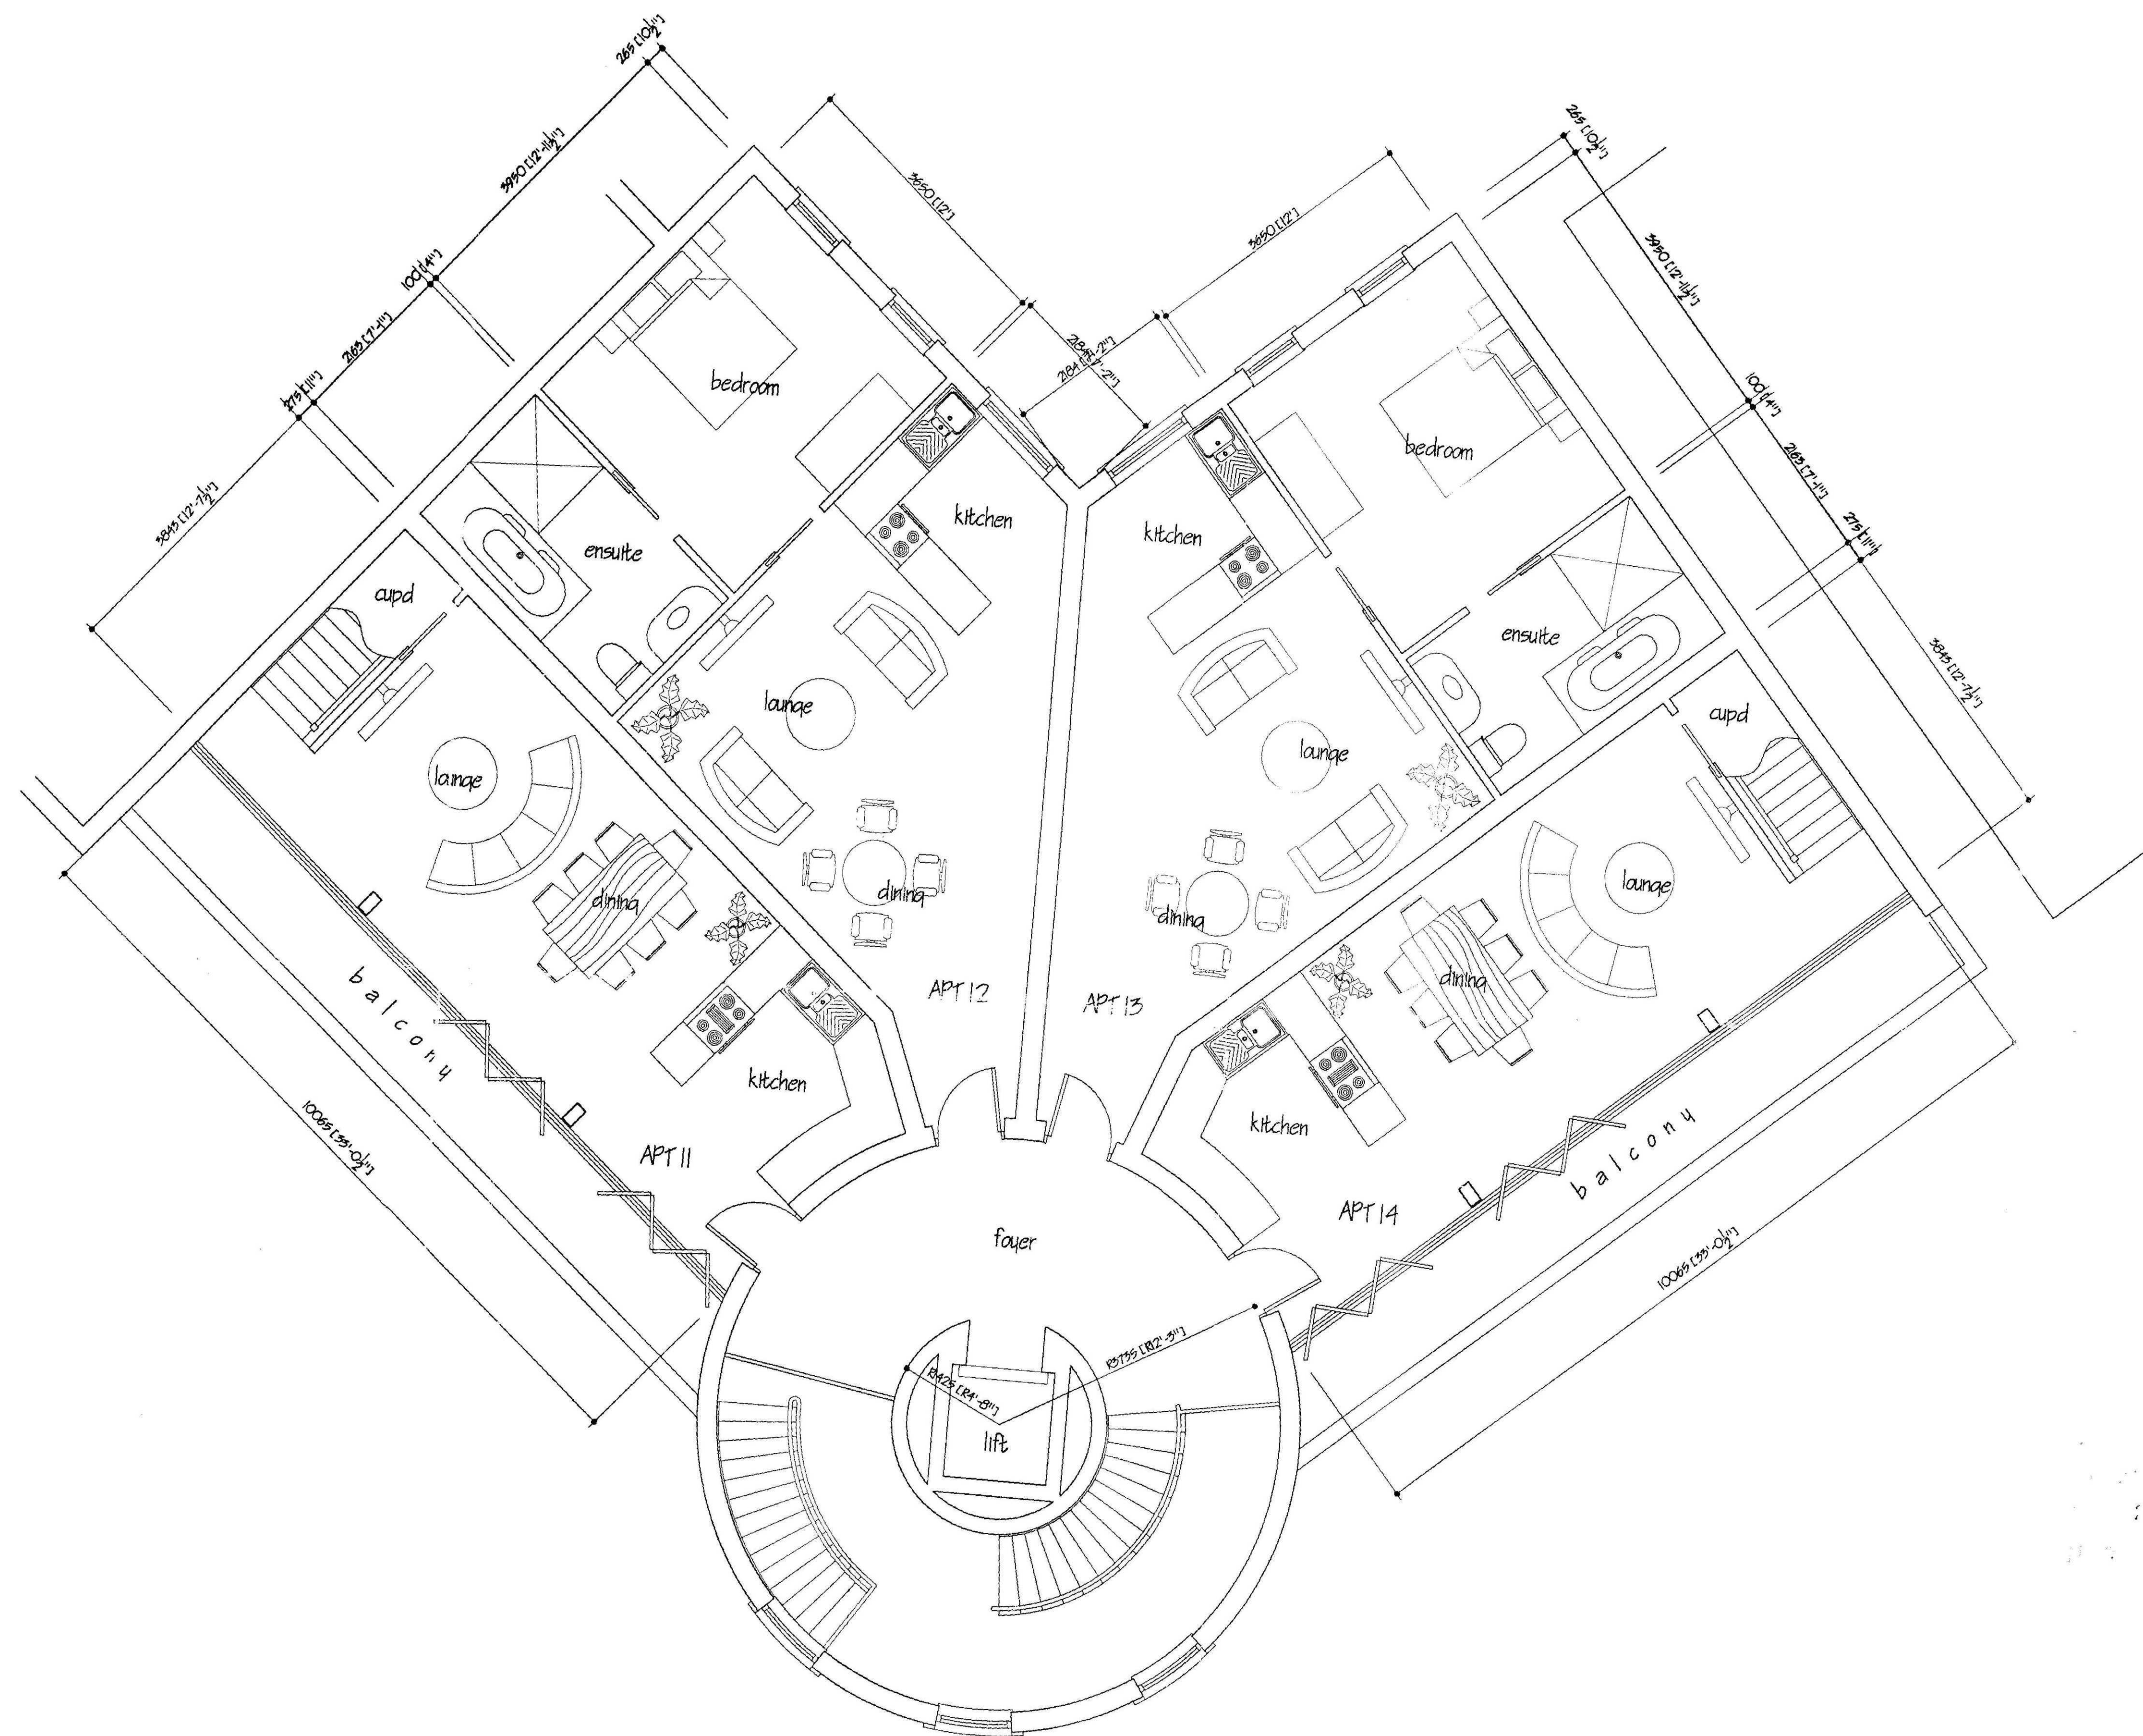

SECOND FLOOR PLAN

SUPERSEDED

1032106

A PLANNING ALTERATIONS TO DESIGN		JULY 2006
ref.	revision	date
G. R. MERCHANT I. ENG ARCHITECTS ARCHITECTURAL, STRUCTURAL AND LAND DRAINAGE CONSULTANTS Unit 4, Wrights Mews 12A Park Road, Holbeach, Spalding, Lincs. PE12 7BK Tel: 01406 428744 Fax: 01406 428744 E-Mail: G. R. Merchant @ Merchant. PS. Co. UK		
Project		
RESIDENTIAL DEVELOPMENT AT BULL & MONKEY P.H. SPALDING LINCS		
Client		
DGM PROPERTIES LTD.		
Drawing		
SECOND FLOOR PLANS OF APARTMENTS 4 TO 14		
Job Ref.	Drawing No.	
049/04	19A	
Date	Drawn	
MAY 2006	JPW	
Scale:		
1/50		
<small>DO NOT SCALE FROM THIS DRAWING</small> <small>This drawing is the property of G. R. Merchant Architects and is to be used only for the purposes specified in the contract. It is not to be used for any other purpose without the written consent of G. R. Merchant Architects. The drawing is not to be used for any other purpose without the written consent of G. R. Merchant Architects. The drawing is not to be used for any other purpose without the written consent of G. R. Merchant Architects.</small>		

1032106

SUPERSEDED

G. F. MERCHANT
 ARCHITECTURAL, STRUCTURAL
 AND LAND DRAINAGE
 CONSULTANTS

Unit 4, Wright House
 18A Park Road, Holesbeach,
 Spalding, Lincs. PE12 7EE
 Tel: 01408 450800
 Fax: 01408 450744
 E-Mail: G. F. Merchant @ Merchant. PB.
 Co. UK

Project
 RESIDENTIAL DEVELOPMENT AT
 BULL & MONKEY F.M.
 SPALDING
 LINES


Client
 DGM PROPERTIES LTD.

Drawing
 FIRST, SECOND & LOFT FLOOR
 PLANS OF HOUSES 14 TO 20

Job Ref. 1049/04	Drawing No. 20
Date MAY 2006	Drawn J.W.

Scales
 1/50

DO NOT SCALE FROM THIS DRAWING
 This drawing is prepared for the use of the client. It is not to be used for any other purpose without the written consent of the architect. The architect is not responsible for any errors or omissions in this drawing. The client is responsible for the accuracy of the information provided. 

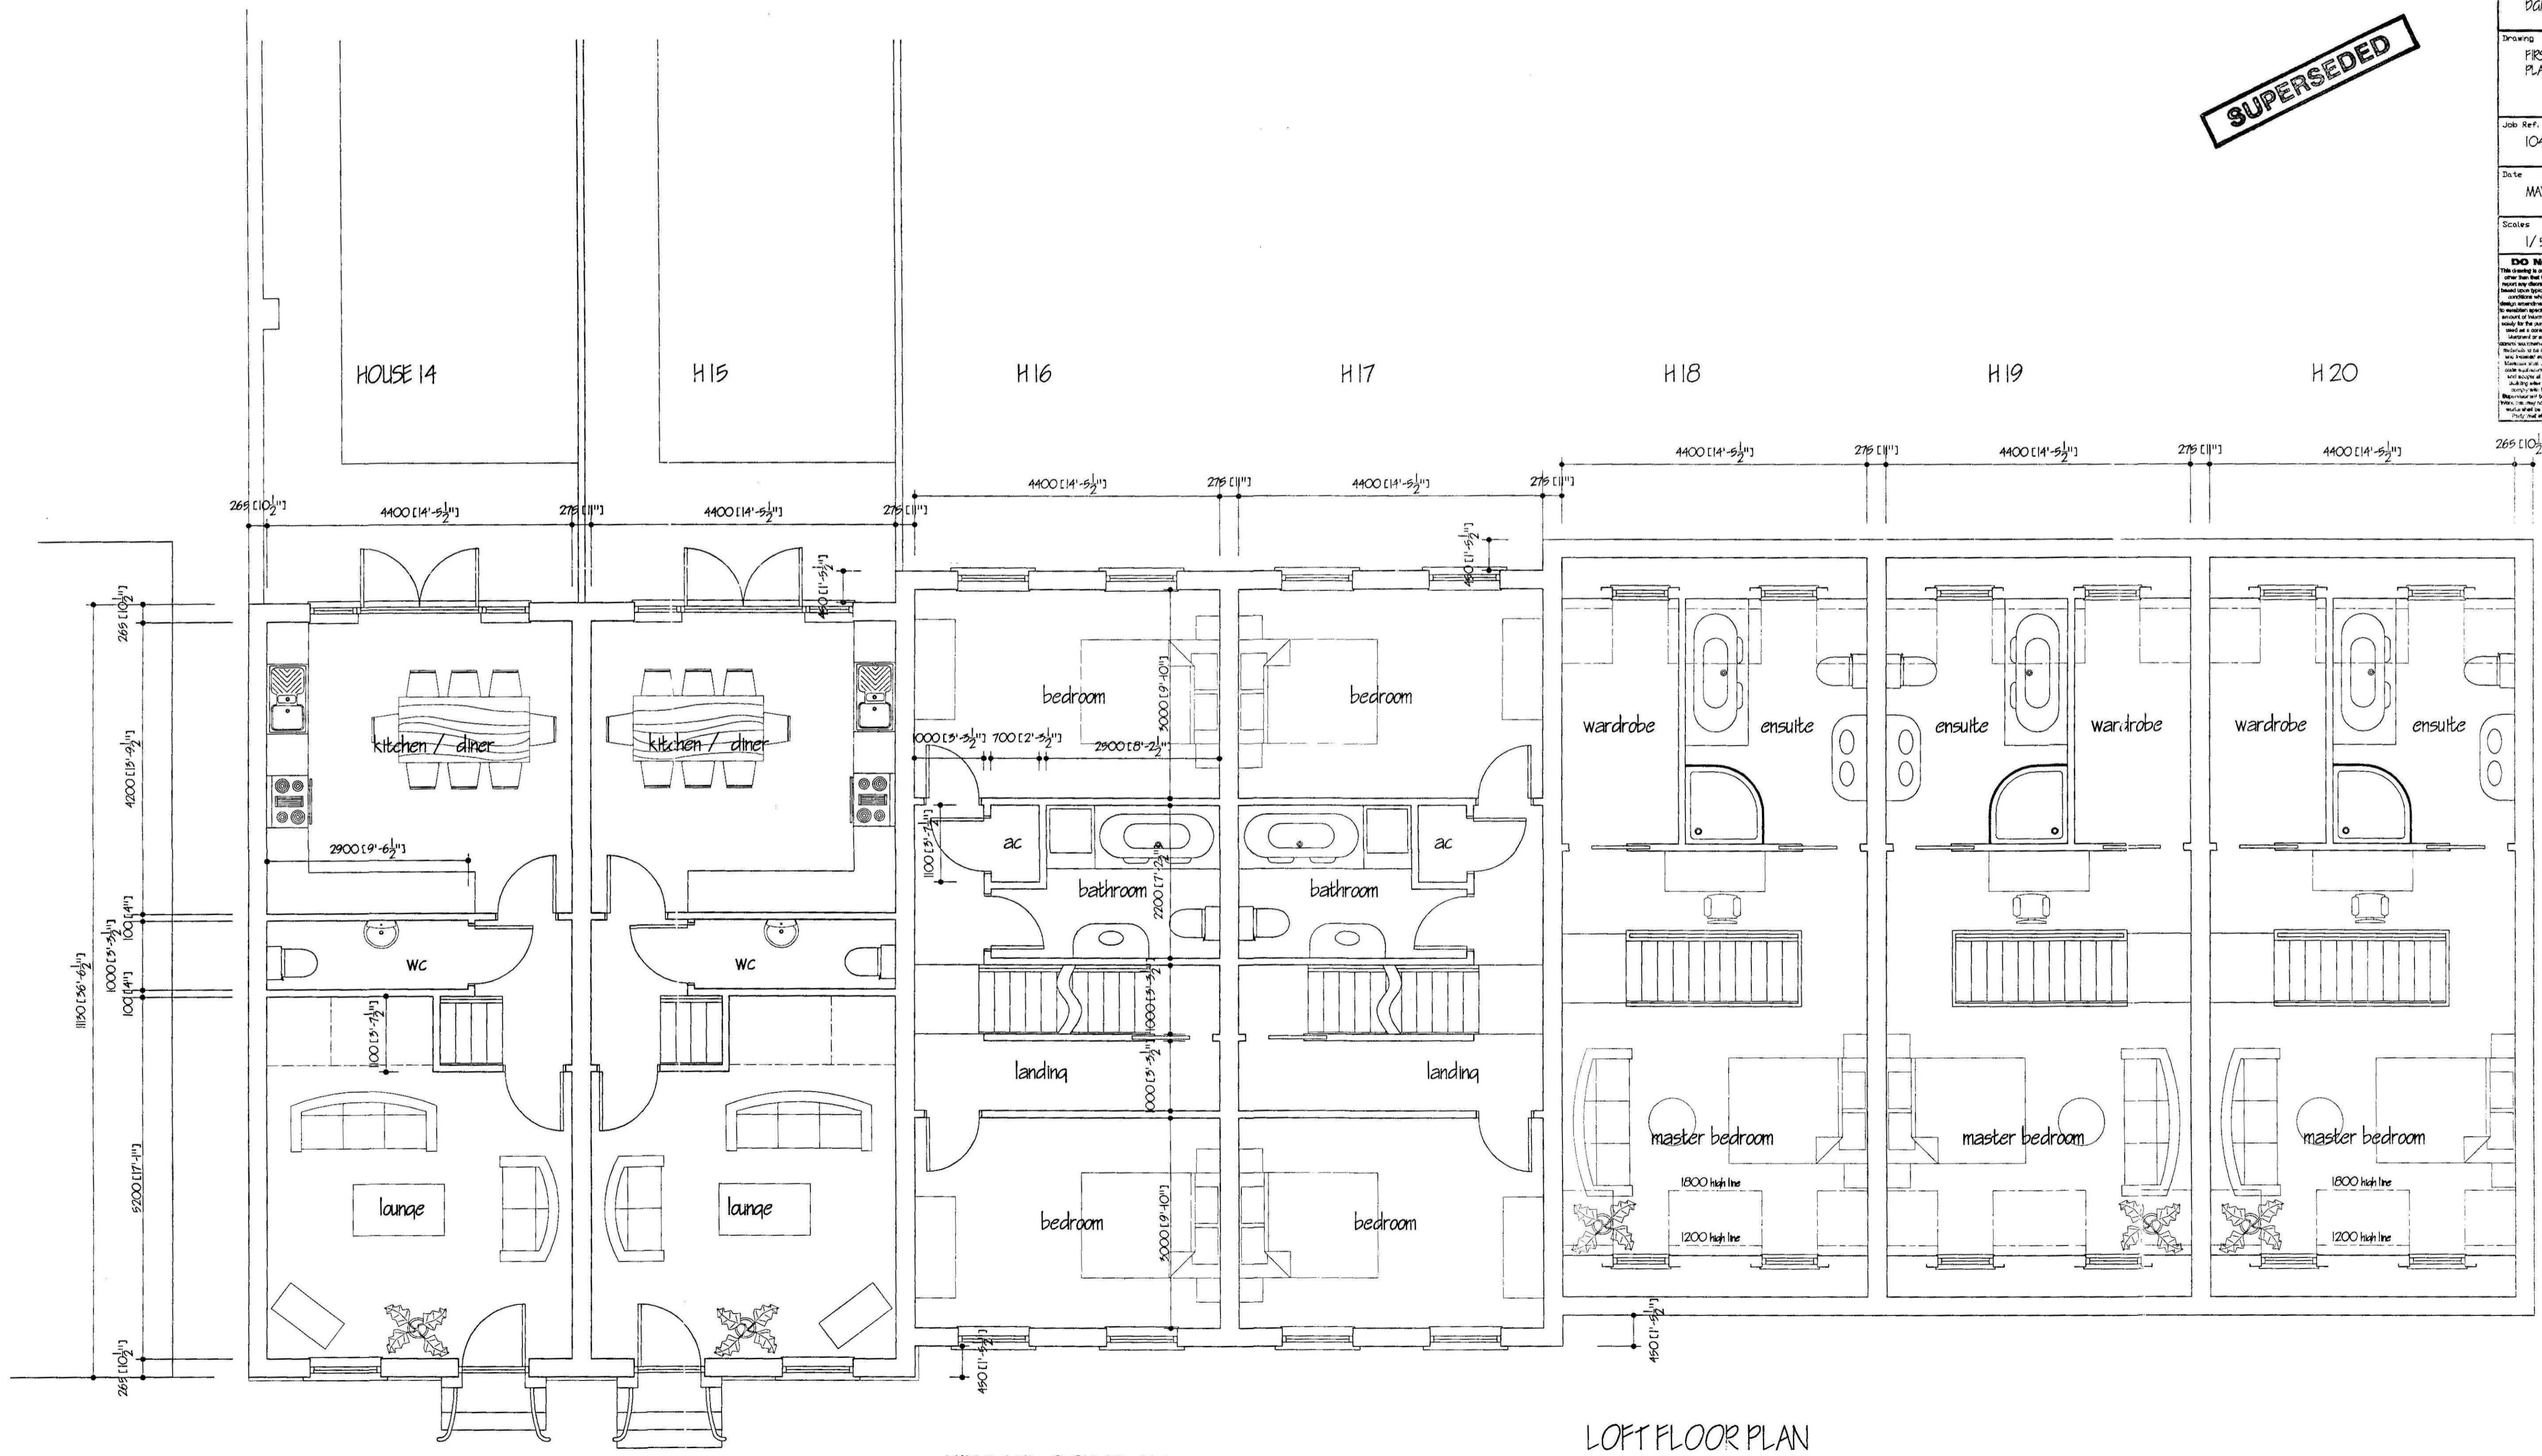

GROUND FLOOR PLAN

FIRST FLOOR PLAN

LOFT FLOOR PLAN

