



Existing Site Plan  
@ 1/200.

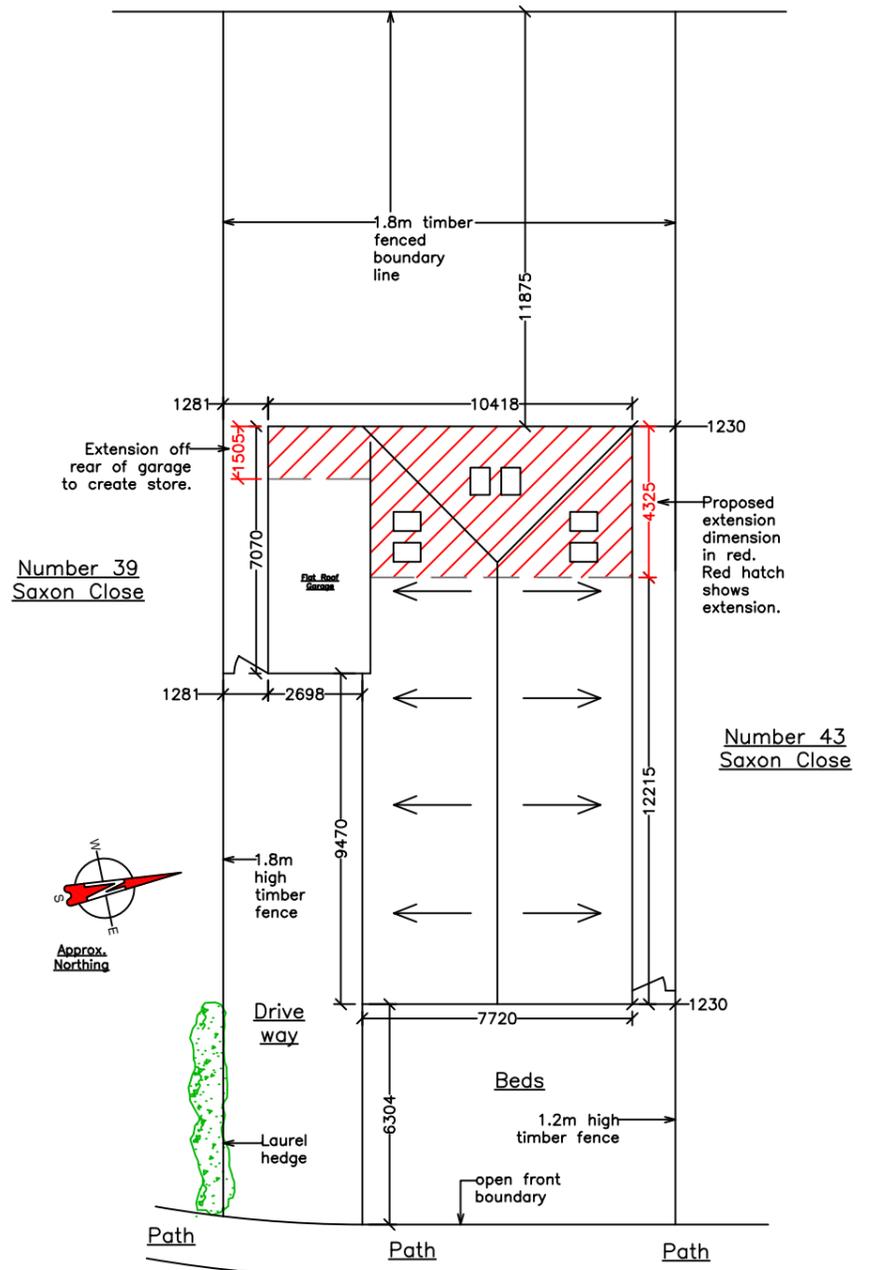

Proposed Site Plan  
@ 1/200.

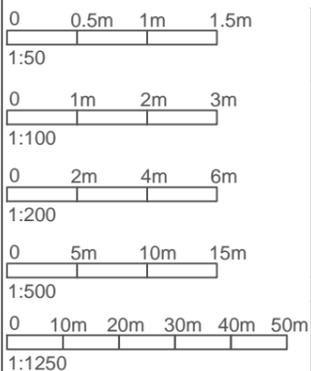

Client <b>Mr. K. Copping.</b>		Project Rear Extension @ 41 Saxon Close, Spalding, Lincolnshire. PE12 6AY.		Drawing Title <b>Existing &amp; Proposed Site Plans.</b>	
Drawn JPT		Date 20-08-25		ADS Reference No. <b>2025-20</b>	
Scale <b>1/200</b>		Paper Size <b>A3</b>		Dwg No. <b>PL1</b>	
Rev. Date Amendment		Initial		Revision <b>B</b>	
B	01-09-25	Title block amended.	JPT		
A	27-08-25	Notes & hatch added.	JPT		
Preliminary <input type="checkbox"/>		For Info <input type="checkbox"/>		For Comment <input type="checkbox"/>	
		Planning <input checked="" type="checkbox"/>		Building Regs <input type="checkbox"/>	
				Construction <input type="checkbox"/>	
				As built <input type="checkbox"/>	
				LBC <input type="checkbox"/>	
				Architectural Design Services Glington, Peterborough. <b>JASON THOMAS</b> JasonADServices@yahoo.co.uk 01733 252850 & 07841 521271	