


PLEASE REFER TO ARCHITECTS DRAWINGS FOR
CONFIRMATION OF ALL WALL/SETTING OUT
DIMENSIONS PRIOR TO COMMENCING OF WORKS

THIS DRAWING MUST BE READ IN CONJUNCTION
WITH ALL RELEVANT DRAWINGS & STRUCTURAL
CALCULATIONS

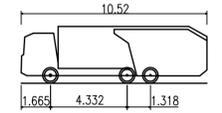

PHOENIX 2-23W (WITH ELITE 2 6X2 RS CHASSIS)
OVERALL LENGTH 10.520m
OVERALL WIDTH 2.530m
OVERALL BODY HEIGHT 3.211m
MIN BODY GROUND CLEARANCE 0.416m
TRACK WIDTH 2.530m
LOCK TO LOCK TIME 4.00s
KERB TO KERB TURNING RADIUS 7.500m

- OVERALL FORWARD MOVEMENT ENVELOPE
- OVERALL REVERSE MOVEMENT ENVELOPE
- RED LINE = WHEEL EXTENT



SHIELDS WILSON
e: info@shieldswilson.co.uk t: 01775 729252
STRUCTURAL AND CIVIL ENGINEERING

STATUS FOR INFORMATION

CLIENT KIRK CONNECTED CONSTRUCTION LTD.

PROJECT PROPOSED PADEL COURTS & OFFICE BUILDING
HOLBEACH ROAD, SPALDING, LINCOLNSHIRE

TITLE PROPOSED VEHICLE TRACKING ARRANGEMENT –
REFUSE VEHICLE

DATE	OCT. '25	SCALE	0/1	DRAWING NO.	REV.
DRAWN	MRB	1:200		SW25-346-032	-

