



Note: All dimensions are in mm unless stated otherwise

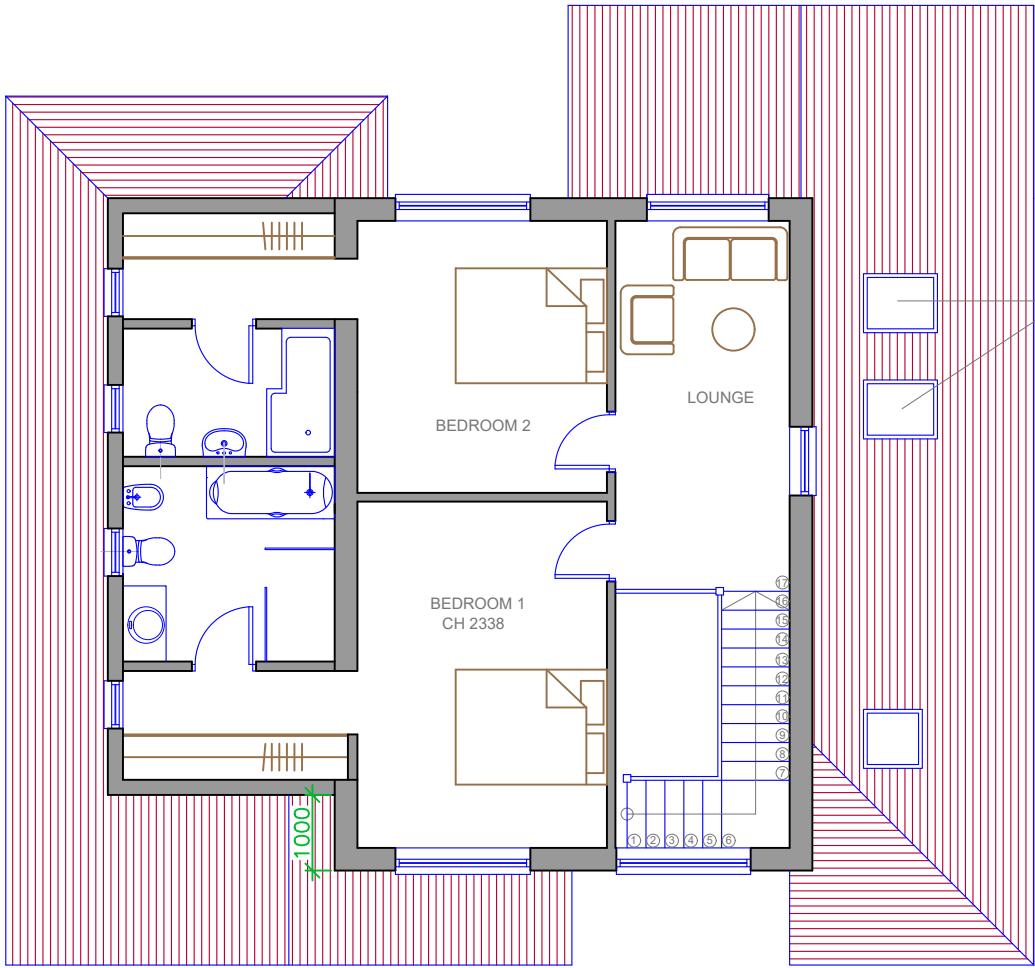

Velux windows 780 x 1178

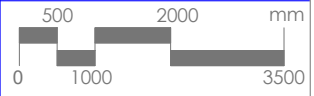

Prepared by:
A+L Architecture Studio, Hitchin
www.alarchitecture.uk

Address:
57, Aintree Drive, Spalding
PE11 3BT

Drawing name:
First Floor Plan: As
Proposed

Scale:
1:100 @
A4

Date drawn:
Nov 2025

Drawing number:
57AD-FP202
Rev 01

 **FIRST FLOOR PLAN
AS PROPOSED**