
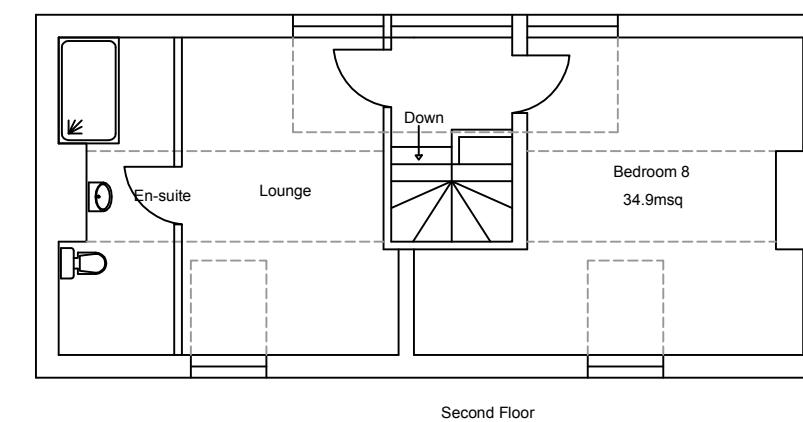
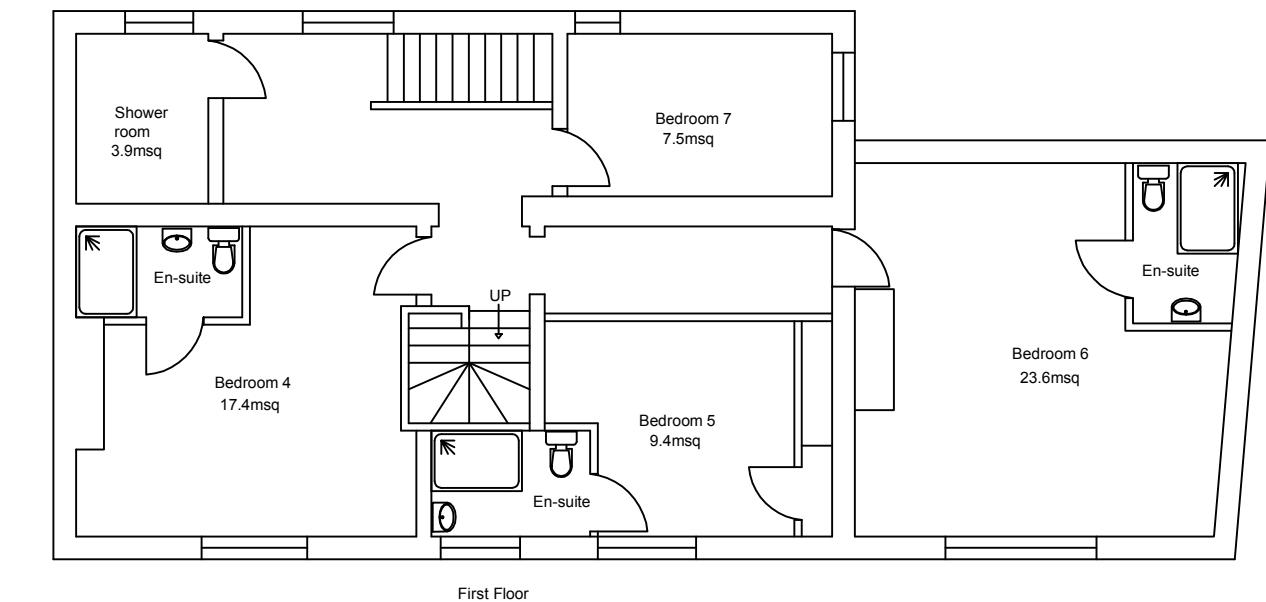


1:100  
0 1 2 3 4 5 [m]

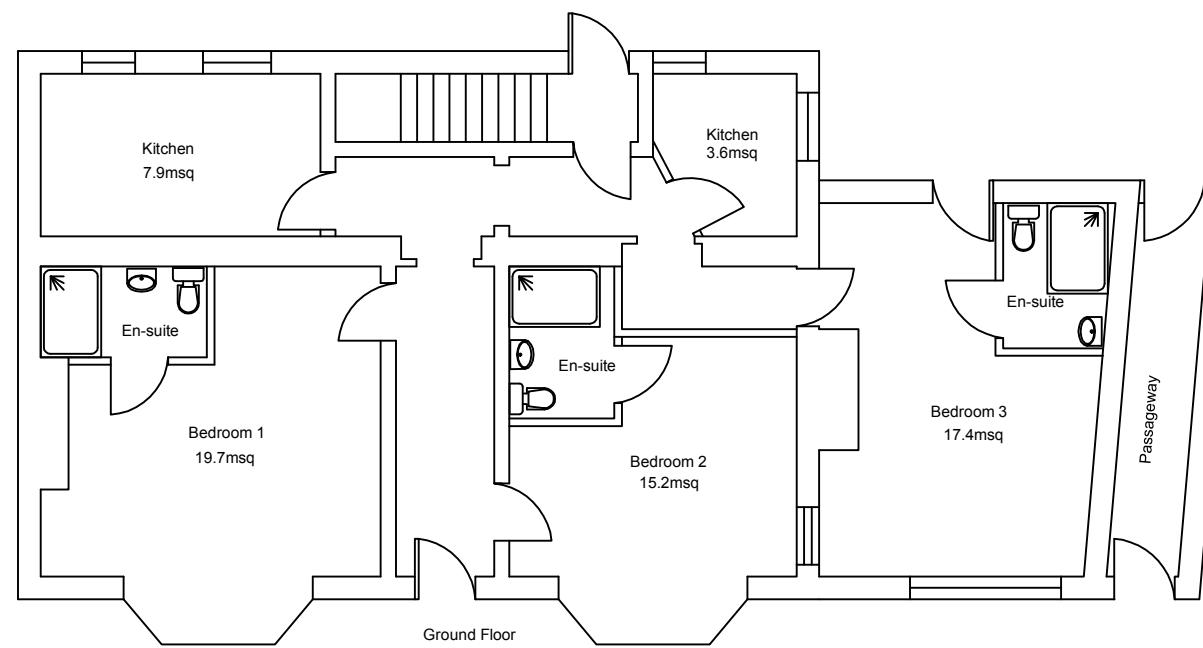

Address	7-9 Pinchbeck Road	
Drawing Title	Proposed Floor Plan	
Scale: 1/100 @ A3	Drawn: MI	08/11/25
Drawing No:	004	Rev