




Station	Distance	Station	Distance
0+00	0.00	0+50	50.00
0+10	10.00	0+60	60.00
0+20	20.00	0+70	70.00
0+30	30.00	0+80	80.00
0+40	40.00	0+90	90.00
0+50	50.00	1+00	100.00

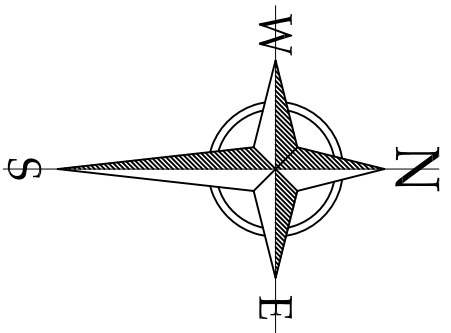

KEY

- Site Boundary
- Anglian water Drainage Easement.
- LAP / Landscape / Elements to be maintained by Management Company.
- Refuse/recycling collection area maintained by Management Company.
- Shared Ownership Pkds.
- Rented Pkds.

Rev.	Date	Description



1 Goodison Road, Lincs Gateway Business Park,
Spalding, Lincs, PE12 8RY T: 01406 490590

PROJECT:
Proposed Residential
Development at
Station Road, Surfleet

DRAWING:
Management
Company Conveyance Plan

SCALE: 1:500@A1
DATE: OCT 2019
DRAWN: MLL
REVISIONS: -
DRAWING No: 117-MCCP-01