

Ashwood Homes ~

Proposed Residential Development at



Station Road, Surfleet

Landscape Proposals

Z: 200 at A1 ~ Sheet 2 of 2

November 2019 ~ SKS/L41

- Key ~
- ~ denotes shrub planting
 - ~ denotes triple staked trees (in grass)
 - ~ denotes single staked trees
 - ~ denotes phragmites bed to pond
 - ~ denotes turf to front gardens
 - ~ denotes Cmorogate SG22c
 - ~ denotes Cmorogate SM8 to swales.
 - ~ denotes existing trees.

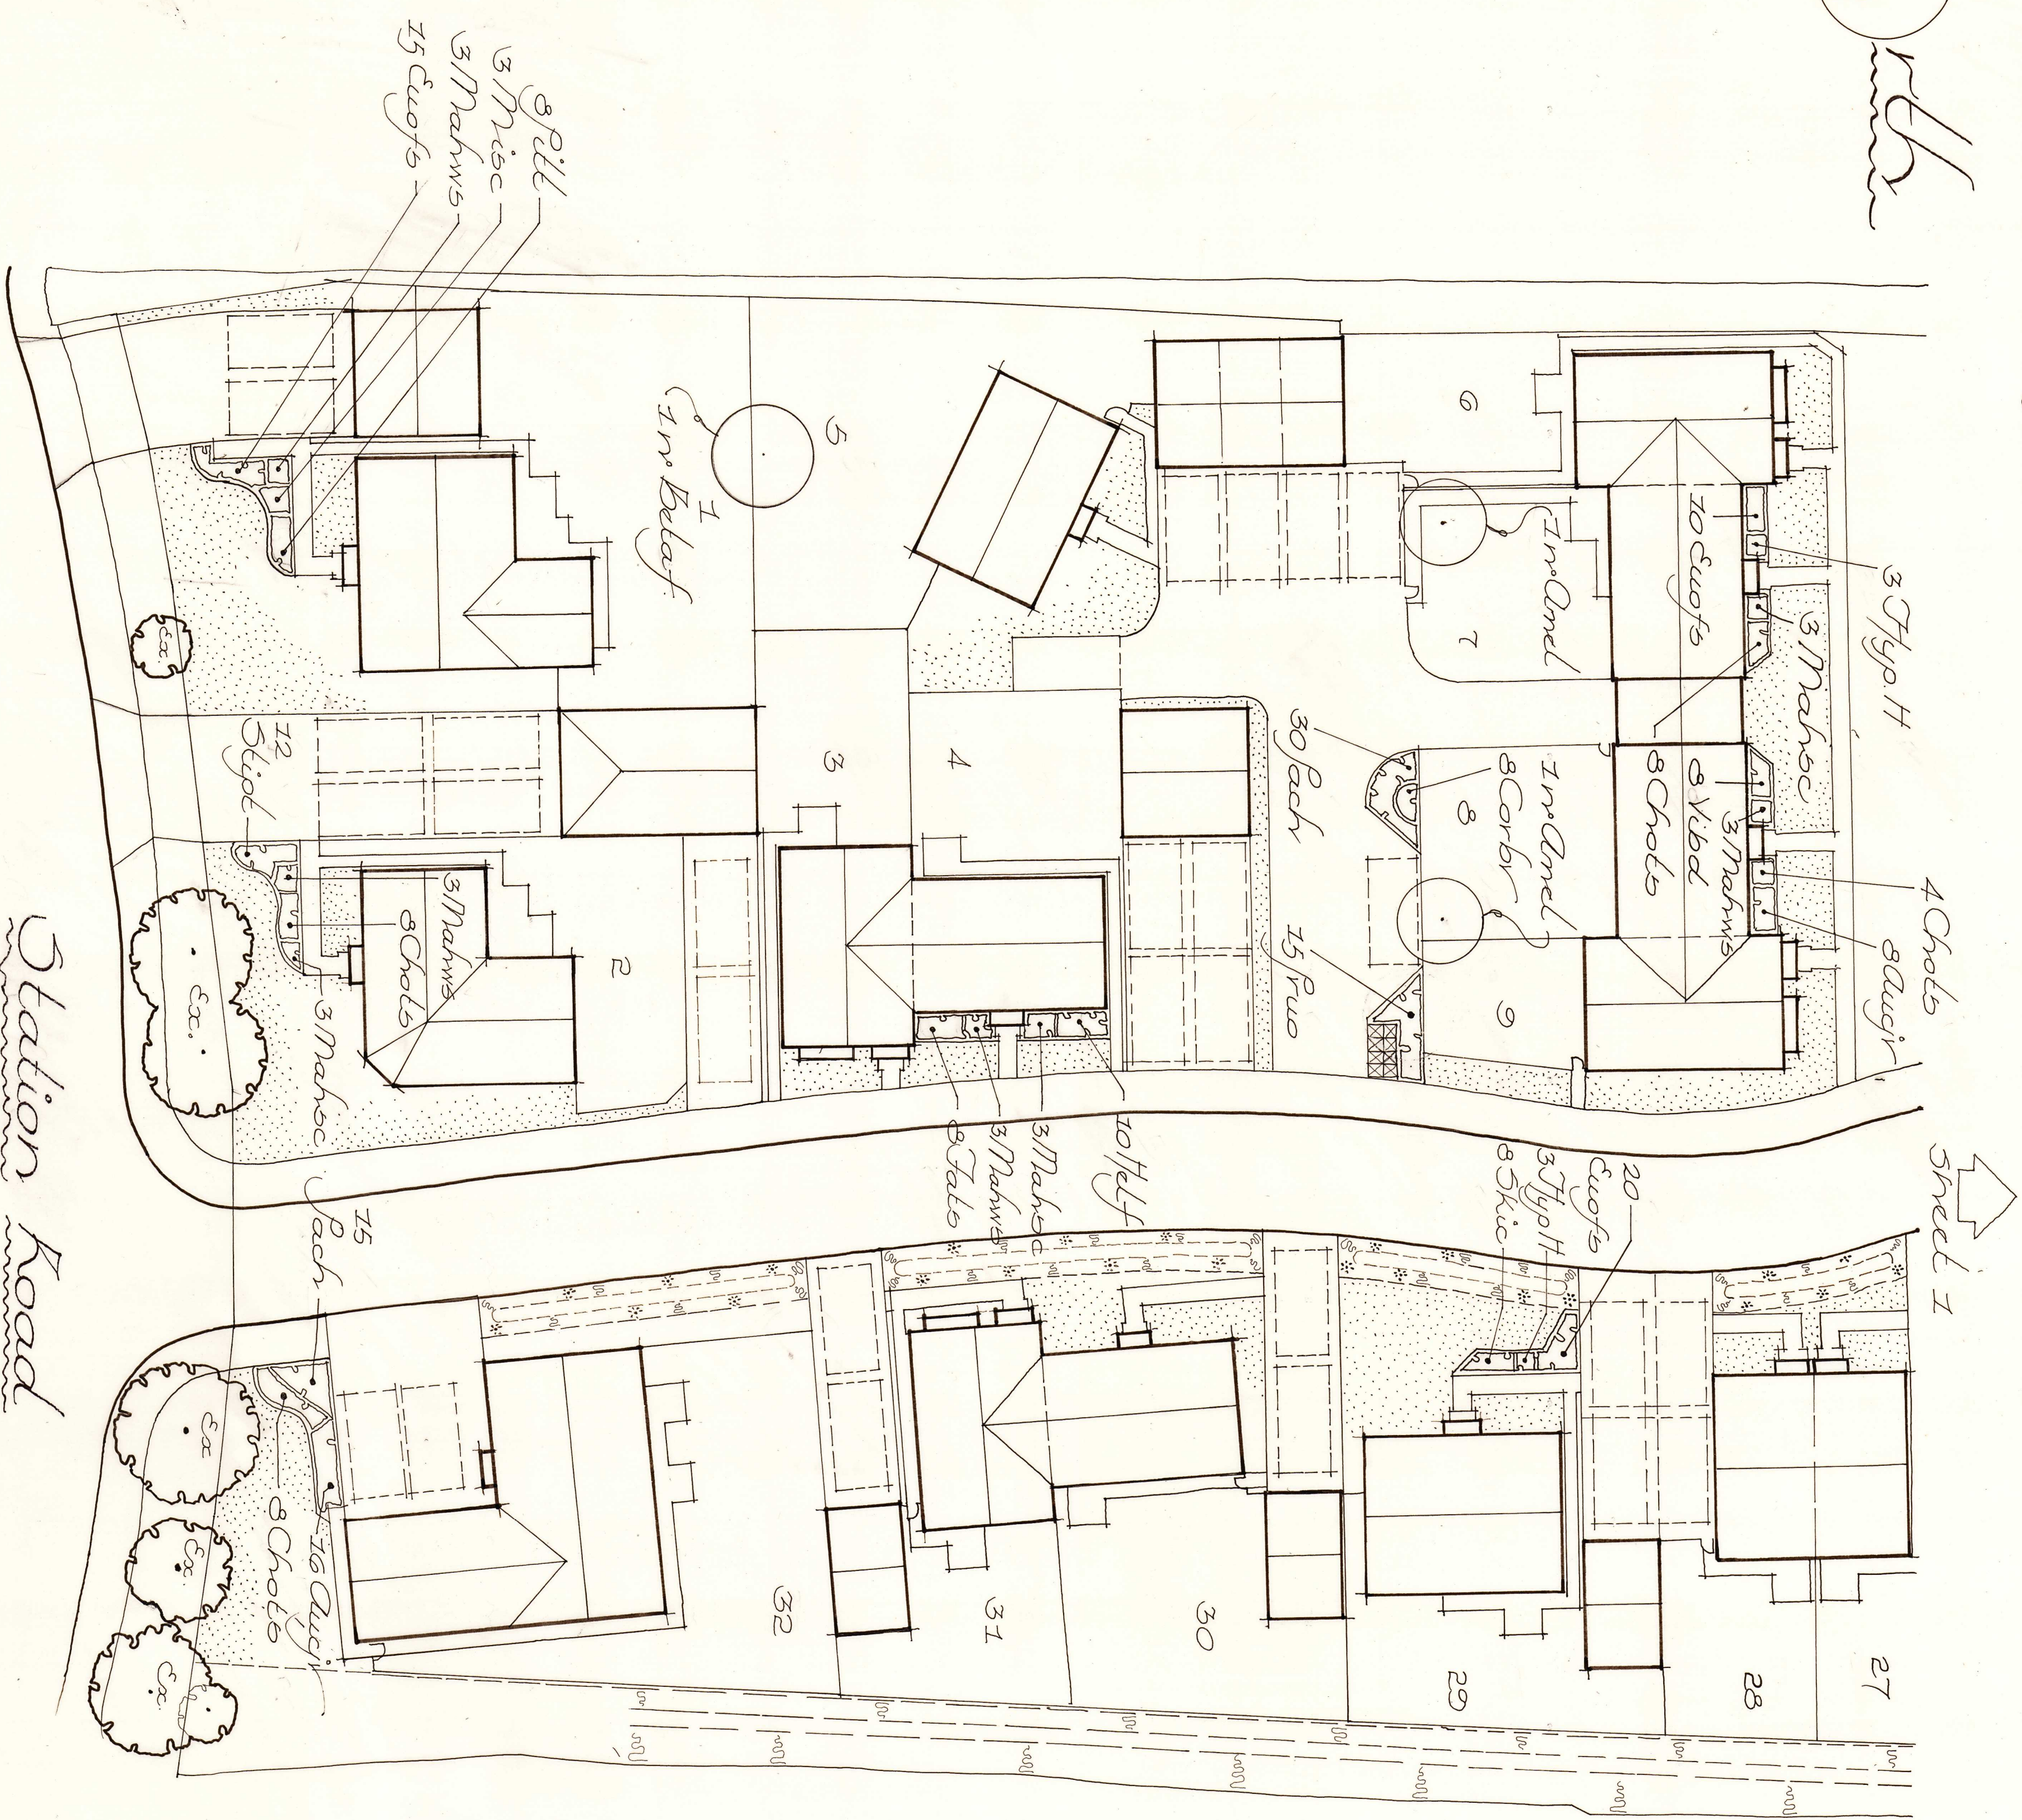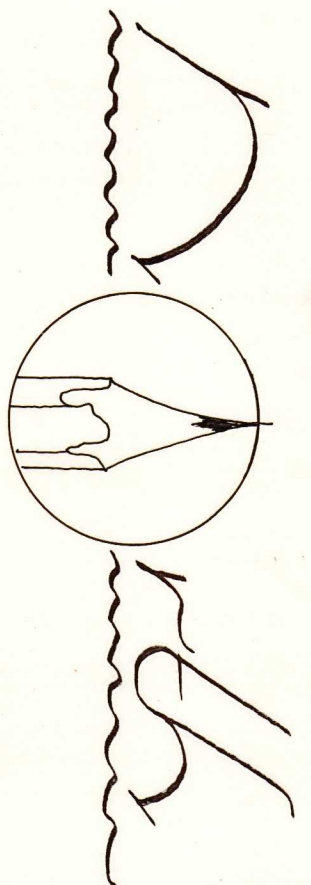

Station Road