



PROPOSED FRONT ELEVATION

existing walls to be internally insulated and externally clad in weatherboard

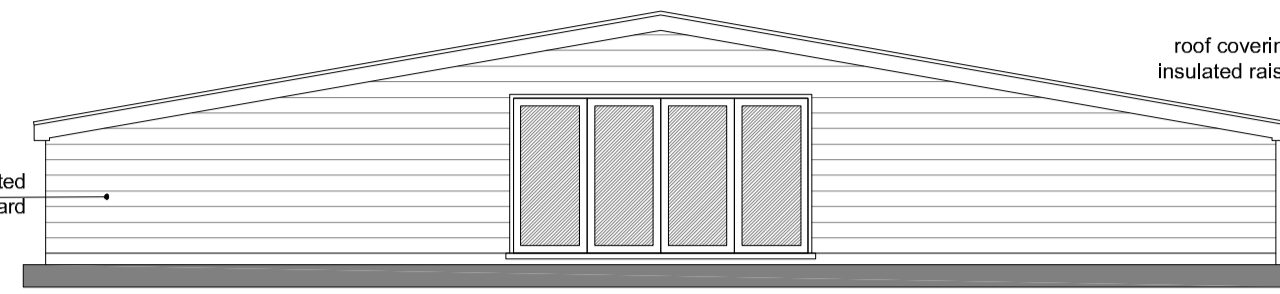


PROPOSED REAR ELEVATION

roof covering to be replaced with insulated raised eave metal. Roof structure to remain.

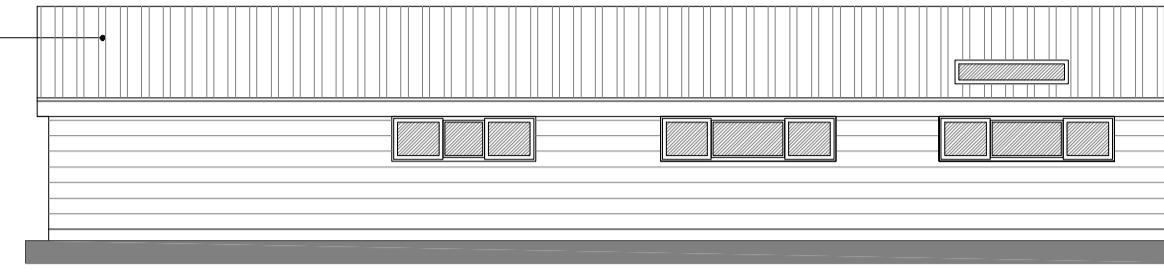


PROPOSED SIDE ELEVATION

windows to be replaced with anthracite upvc

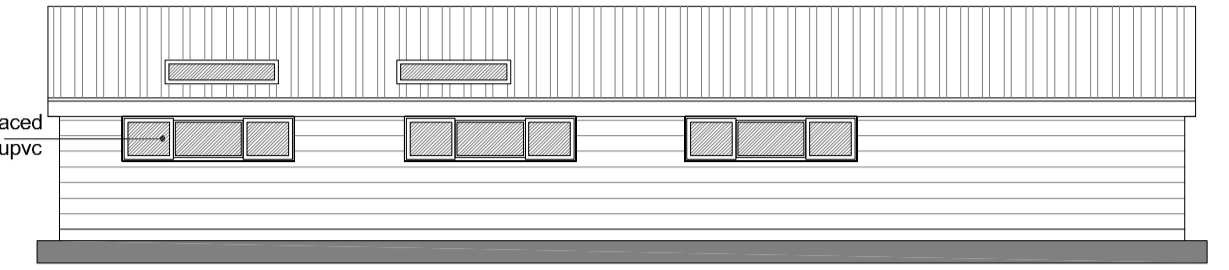

PROPOSED SIDE ELEVATION

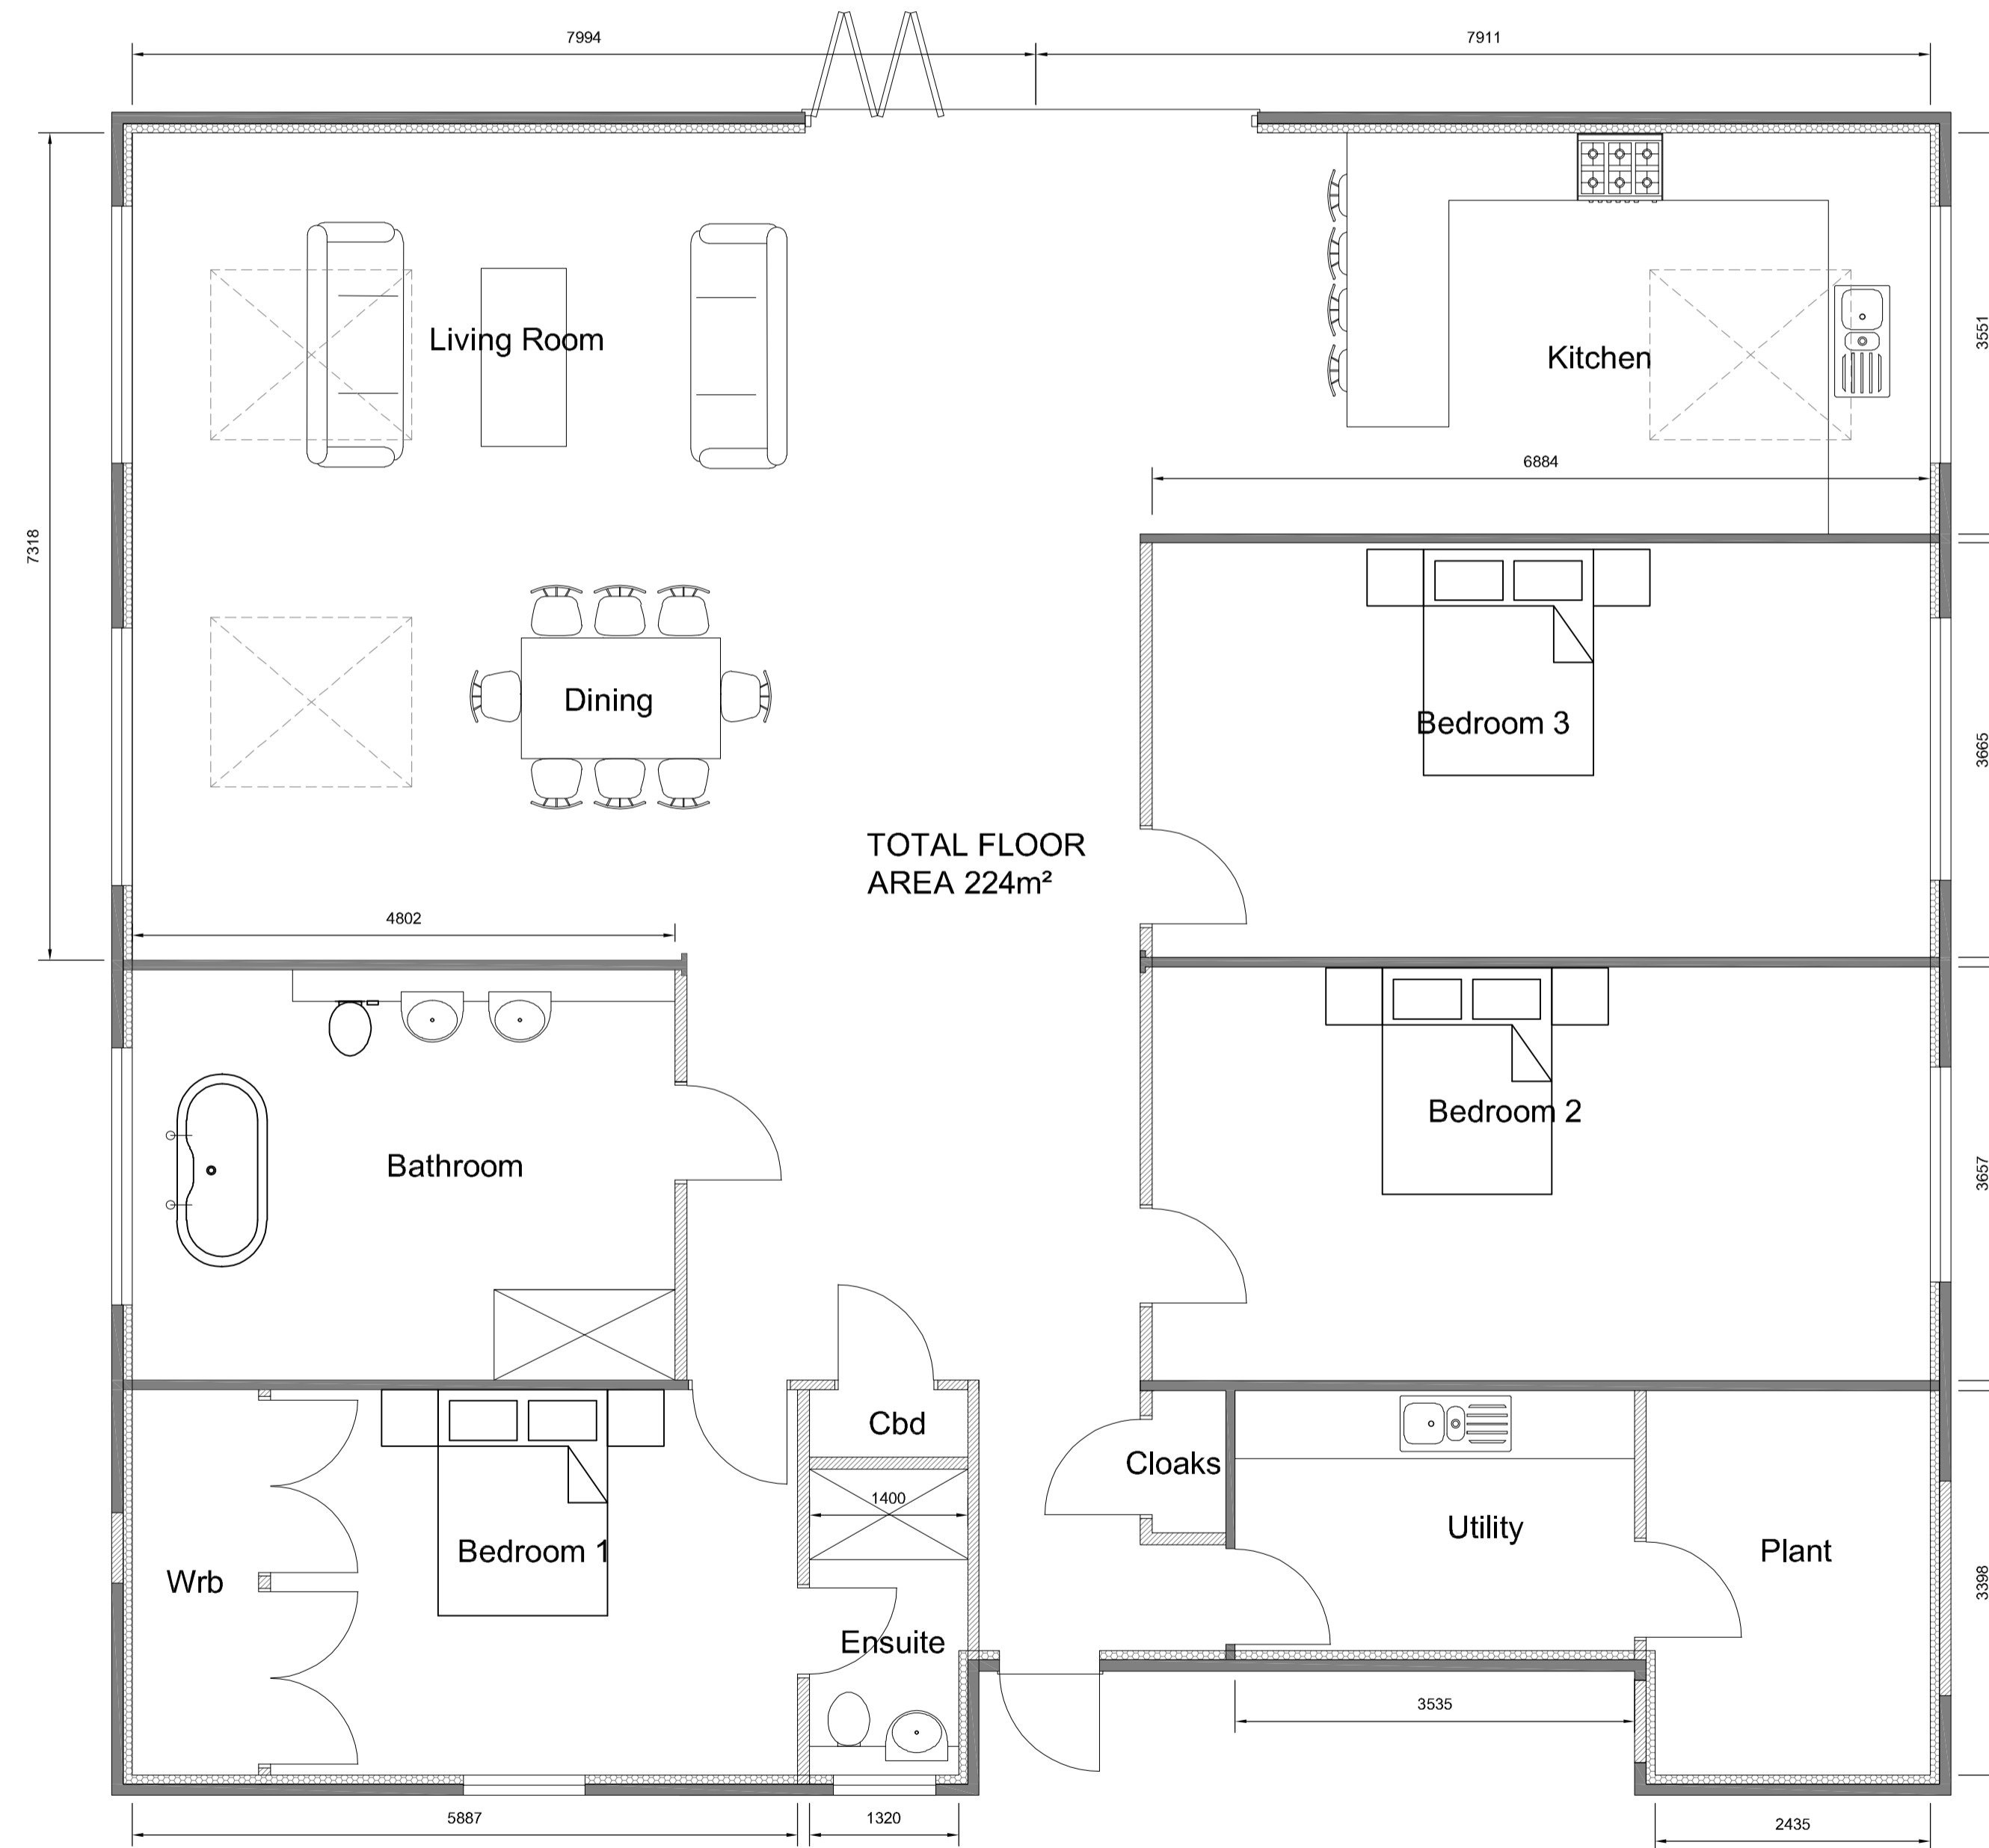

PROPOSED FLOOR PLAN