


WINDOW AND DOOR SCHEDULE

Door (D) : 2032mm X 813mm CUSTOM SAND FILLED PLYWOOD

Window (A) : 550mm X 900mm DOUBLE GLAZED FIXED PANE

Window (B) : 550mm X 900mm DOUBLE GLAZED FIXED PANE

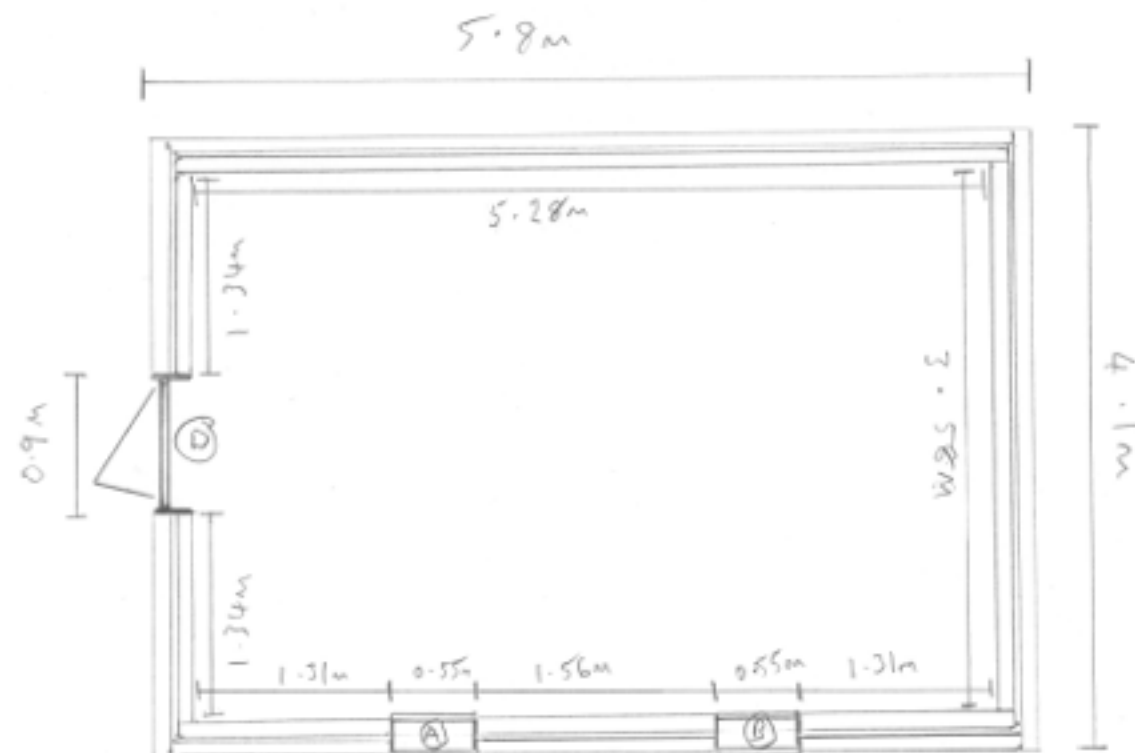

UPDATED PROPOSED OUT BUILDING

07/06/2017