

REAR ELEVATION




SIDE ELEVATION




FRONT ELEVATION



SIDE ELEVATION

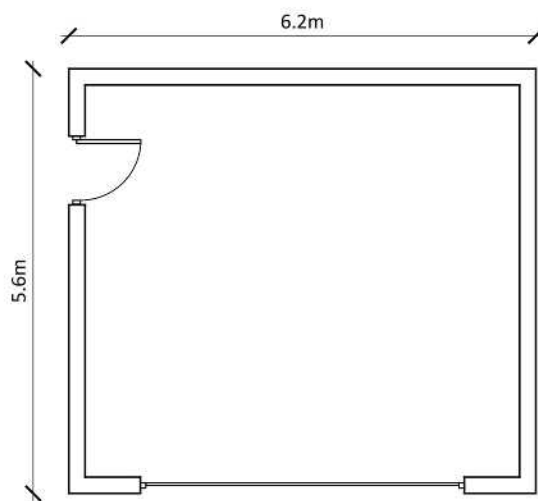

FLOOR PLAN

 

ROOF PLAN

Material Schedule

1. Red facing brickwork
2. Vertical hit and miss cedar cladding
3. Single ply roofing membrane
4. Aluminium PPC doors and windows
5. Aluminium gutters and down pipes

Notes

Copyright

© Robert Doughty Consultancy Limited.  
All rights described in the Copyright, Designs and Patents Act 1988 have been asserted.

Dimensions

All dimensions shown are for the purposes of obtaining the relevant planning permission only.

CDM 2015

This drawing is for illustrative purposes and/or obtaining the relevant planning permission only. It should not be used for construction and accordingly, risk identification under the Construction (Design & Management) Regulations 2015 has not been undertaken.



Rev	Description	Date
A	Updates to garage design.	19-10-21

Rev	Description	Date
-----	-------------	------

**rdc**

Robert Doughty  
Consultancy

32 High Street, Helpringham  
Sleaford, Lincolnshire, NG34 0RA

Tel: 01529 421646  
Email: admin@rdc-landplan.co.uk  
Web: www.rdc-landplan.co.uk

Client

GJK & KF Swindells

Project

The Mermaid Inn  
Surfleet

Drawing

Proposed Double Garage Type 1

<b>Scale @ A3</b>	<b>Date</b>
1: 100	17/08/21

<b>Drawn By</b>	<b>Checked By</b>
WW	LMS

<b>Job Number</b>	<b>Status</b>	<b>Purpose of Issue</b>
1447-1	PL	Planning

<b>Drawing No.</b>	<b>Rev</b>
1447-1_PL_GA03	A