




REAR ELEVATION

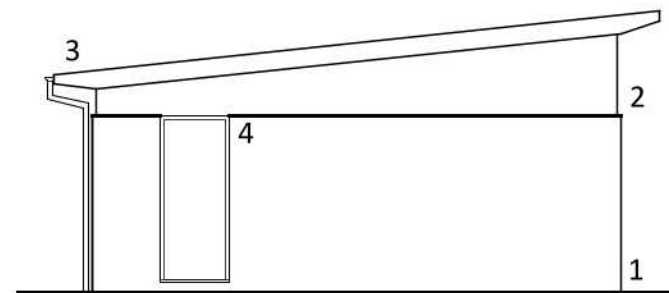


SIDE ELEVATION

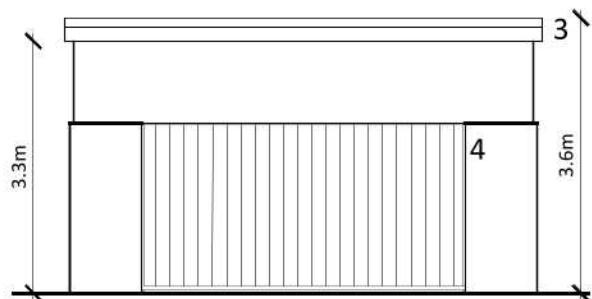


FRONT ELEVATION

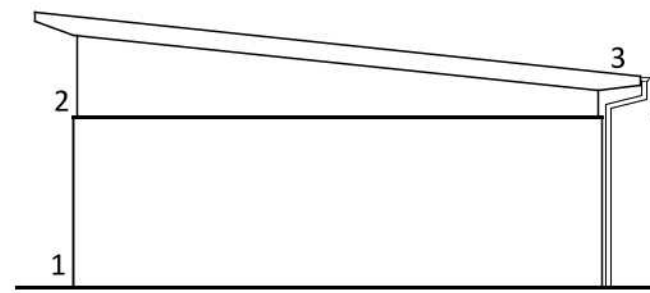

SIDE ELEVATION

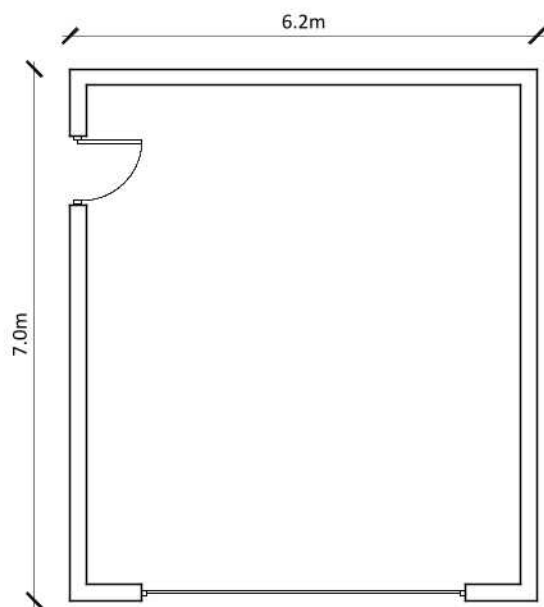

FLOOR PLAN

 

ROOF PLAN

Material Schedule

1. Red facing brickwork
2. Vertical hit and miss cedar cladding
3. Single ply roofing membrane
4. Aluminium PPC doors and windows
5. Aluminium gutters and down pipes

Notes

Copyright

© Robert Doughty Consultancy Limited.
All rights described in the Copyright, Designs and Patents Act 1988 have been asserted.

Dimensions

All dimensions shown are for the purposes of obtaining the relevant planning permission only.

CDM 2015

This drawing is for illustrative purposes and/or obtaining the relevant planning permission only. It should not be used for construction and accordingly, risk identification under the Construction (Design & Management) Regulations 2015 has not been undertaken.



A Updates to garage design. 19-10-21

Rev	Description	Date
-----	-------------	------

rdc

Robert Doughty
Consultancy

32 High Street, Helpringham
Sleaford, Lincolnshire, NG34 0RA

Tel: 01529 421646
Email: admin@rdc-landplan.co.uk
Web: www.rdc-landplan.co.uk

Client

GJK & KF Swindells

Project

The Mermaid Inn
Surfleet

Drawing

Proposed Double Garage Type 2

Scale @ A3	Date
1: 100	20/08/21

Drawn By	Checked By
PSS	LMS

Job Number	Status	Purpose of Issue
1447-1	PL	Planning

Drawing No.	Rev
1447-1_PL_GA04	A