




Notes
Copyright
 © Robert Doughty Consultancy Limited.
 All rights described in the Copyright, Designs and Patents Act 1988 have been asserted.
Ordnance Survey Map
 © Crown Copyright. OS Licence No: AR 100010613.
Dimensions
 All dimensions shown are for the purposes of obtaining the relevant planning permission only.
CDM 2015
 This drawing is for illustrative purposes and/or obtaining the relevant planning permission only. It should not be used for construction and accordingly, risk identification under the Construction (Design & Management) Regulations 2015 has not been undertaken.

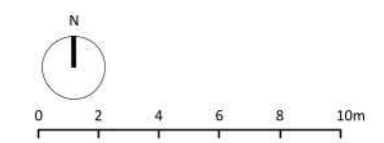

- Brick wall
1.2m or 1.8m high as shown
- Close boarded fence
1.8m high
- Black metal railings
1.2m high
- Post & rail fence
1.2m high
- Indicative soft landscaping
- Private bin store
See drawing 1447-1_PL_GA05 for details

C	P7 driveway revised	18.11.21
B	Dimensions to boundary shown Private bin storage points shown	19.10.21
A	Note added RE: Existing dropped kerb access	15.09.21

Rev	Description	Date
-----	-------------	------

rdc
 Robert Doughty
 Consultancy
 32 High Street, Helpringham
 Sleaford, Lincolnshire, NG34 0RA
 Tel: 01529 421646
 Email: admin@rdc-landplan.co.uk
 Web: www.rdc-landplan.co.uk

Client
 GJK & KF Swindells

Project
 The Mermaid Inn
 Surfleet

Drawing
 Proposed Site Plan

Scale @ A2 1: 250	Date 17/08/21
-----------------------------	-------------------------

Drawn By WW	Checked By PSS
-----------------------	--------------------------

Job Number 1447-1	Status PL	Purpose of Issue Planning
-----------------------------	---------------------	-------------------------------------

Drawing No. 1447-1_PL_SP01	Rev C
--------------------------------------	-----------------